


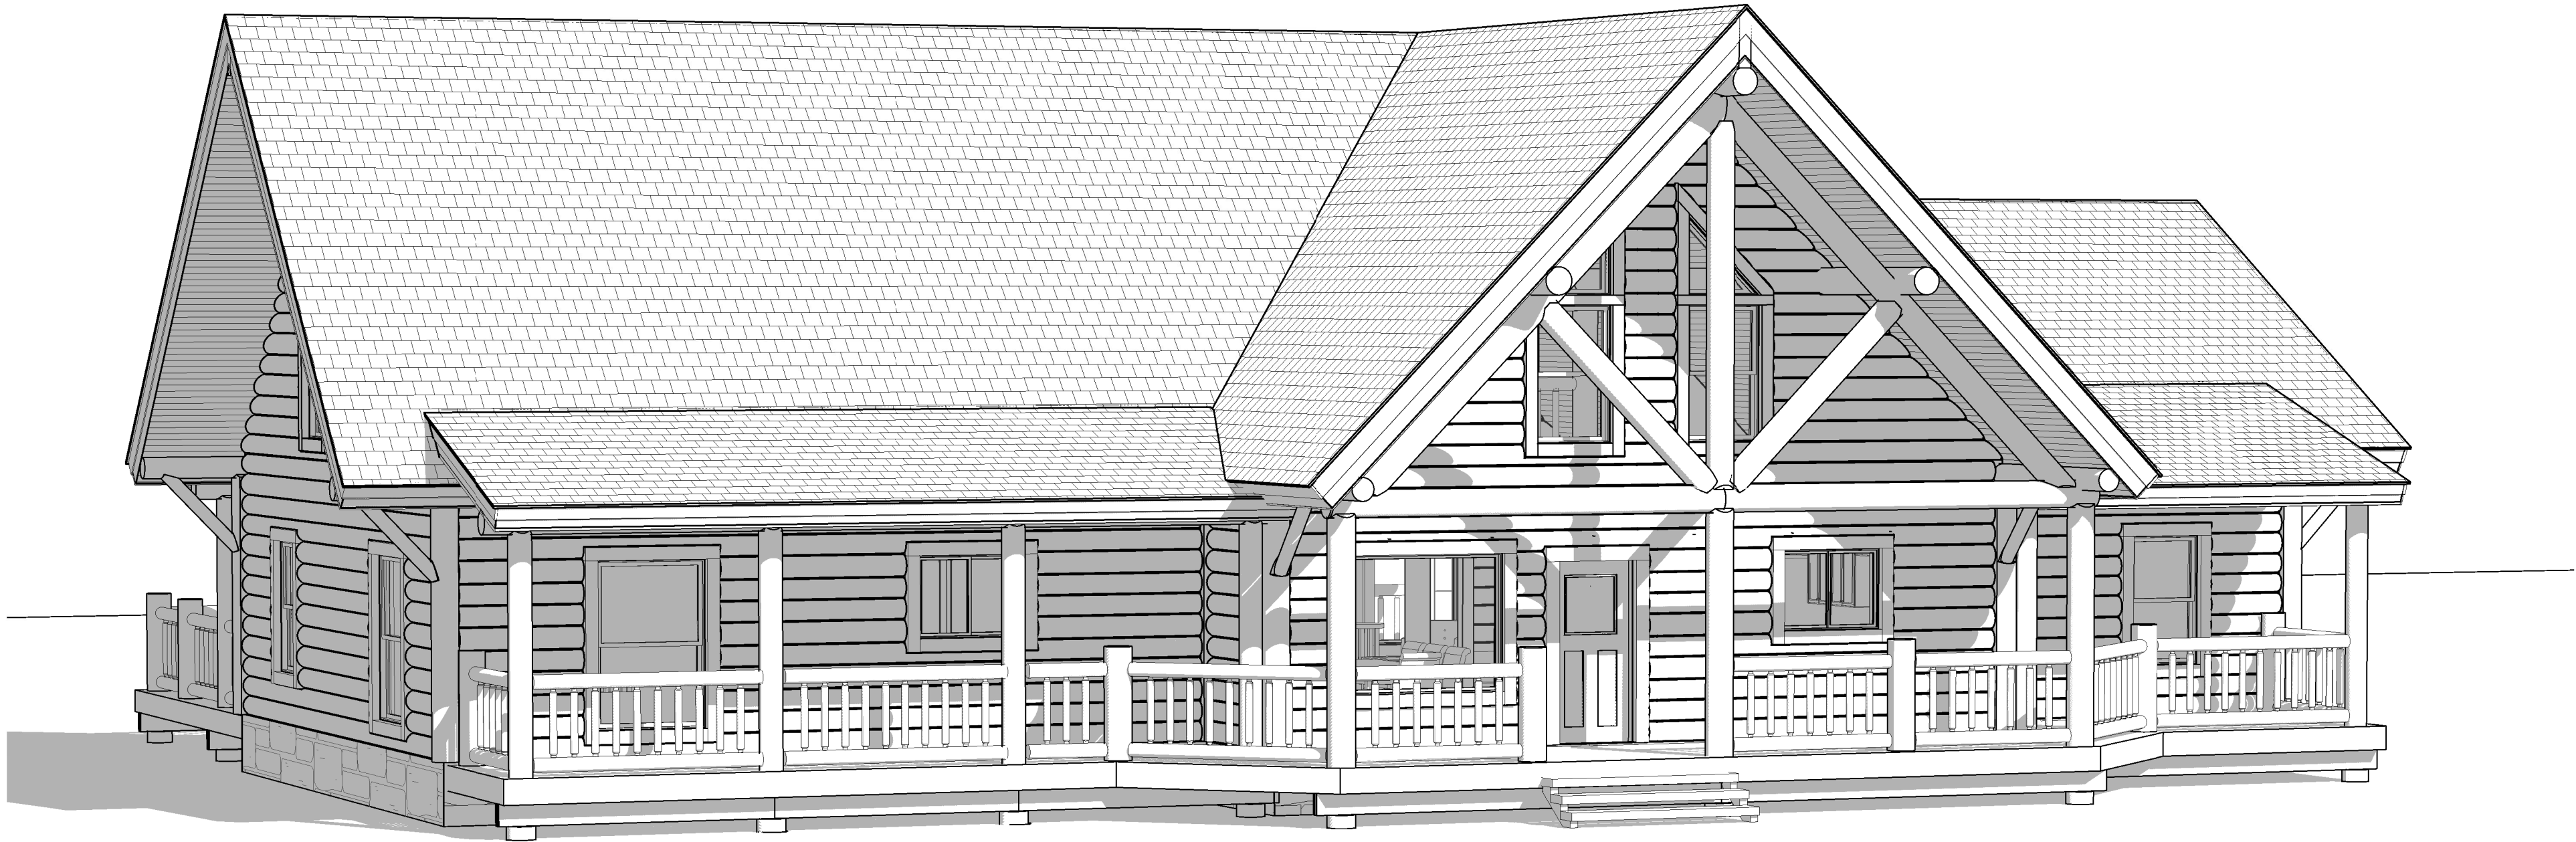

Whisper Creek

NOT FOR CONSTRUCTION



DESIGN CRITERIA GOVERNING CODES

2015 INTERNATIONAL BUILDING CODE (IBC)
ASCE/SEI 7-10 MIN DESIGN LOADS FOR BUILDING AND OTHER STRUCTURES

LOADINGS

FLOOR	DEAD LOAD	12 PSF
	LIVE LOAD	40 PSF
ROOF	DEAD LOAD	15 PSF
	LIVE (SNOW) LOAD	
	GROUND LOAD	62 PSF
	FLAT ROOF	52 PSF
	EXPOSURE FACTOR	Ce= 1.0
	THERMAL FACTOR	
	WARM	Ct= 1.1
	COLD	Ct= 1.1
	IMPORTANCE FACTOR	Is= 1.0

WIND DESIGN

ULTIMATE SPEED	90MPH
IMPORTANCE FACTOR	Iw= 1.0
EXPOSURE	C

SEISMIC

SEISMIC DESIGN CATEGORY	C
-------------------------	---

FROST DEPTH

36"

SOIL

GEOTECHNICAL STUDY	NOT AVAILABLE FOR DESIGN
ALLOWABLE BEARING	1,500 PSF
SITE CLASS	D

ELEVATION

####

WCLH DESIGN
CRITERIA
A

ATTENTION:

- SITE PLANS: SITE PLANS SHALL BE PREPARED AND SUBMITTED BY THE OWNER/CONTRACTOR AS REQ'D BY THE LOCAL JURISDICTION. ITEMS REQUIRED AND SHOWN MAY INCLUDE BUT ARE NOT LIMITED TO: IDENTIFICATION AND LOCATION OF ALL BUILDINGS, EXISTING AND PROPOSED, LABEL ALL EXISTING AND PROPOSED STREETS, EASEMENTS, FLOOD PLAINS AND ADJACENT PROPERTY LINES (FRONT, REAR, & SIDES,).
- FIRE RESISTIVE CONSTRUCTION: FIRE RESISTIVE CONSTRUCTION AND/OR FIRE SPRINKLER SYSTEMS NOT ADDRESSED ON THESE PLANS AND REQUIRED BY THE LOCAL JURISDICTION AND ADOPTED CODES ARE THE RESPONSIBILITY OF THE OWNER/CONTRACTOR.
- LATERAL DESIGN: BECAUSE OF THE RANDOM AND UNPREDICTABLE NATURE OF WIND AND EARTHQUAKE LOADING EVEN A RELATIVELY COMPLETE ANALYSIS, METHODOLOGY, AND DESIGN CANNOT ENSURE THAT THERE WILL BE NO DAMAGE TO STRUCTURES DURING MAJOR EVENTS. LOCAL ADOPTED CODES ARE BASED ON LIFE SAFETY AND NOT "DAMAGE PROOFING". IT IS EXTREMELY IMPORTANT THAT ATTENTION BE PAID TO THE PLACEMENT OF REINFORCING, HOLDOWN EMBEDS, ETC. IN THE FOUNDATIONS, NAILING OF VERTICAL AND HORIZONTAL SHEATHING (WALLS, FLOORS, AND ROOF) AND TO DETAILING SHOWN ON THE PLANS. PROPER IMPLEMENTATION IS REQUIRED TO ENSURE THE DESIRED DESIGN RESPONSE.
- MODIFICATIONS: STRUCTURAL MODIFICATIONS TO PLANS, FRAMING AND LOADING (DIMENSIONS, MATERIALS, DETAILS, LOCATION AND/ OR SIZE OF OPENINGS IN WALLS, HOT TUB LOADING, ETC.) FROM THAT SHOWN ON THE WCLH PLANS CAN ALTER THE STRUCTURAL PERFORMANCE AND WILL VOID ANY LIABILITY BY WCLH OR A/EOR, WITHOUT ADDITIONAL REVIEW AND ANALYSIS AND PRIOR WRITTEN APPROVAL. NEW AND RELOCATED LOADS CAN CAUSE EXCESSIVE DEFLECTION AND EVEN STRUCTURAL FAILURE. INCREASING THE SIZE, NUMBER OR LOCATION OF OPENINGS IN SHEAR WALLS CAN VARY THE LOADING ON SHEAR PANELS BEYOND THEIR LOAD CARRYING CAPACITIES. THE OWNER AND CONTRACTOR SHALL CAREFULLY REVIEW PLANS AND SPECIFICATIONS PRIOR TO INITIATION OF CONSTRUCTION.
- SOILS INVESTIGATION: WHERE REQUIRED BY THE LOCAL SITE CONDITIONS OR JURISDICTION A GEOTECHNICAL INVESTIGATION (SOILS REPORT) SHALL BE PREPARED BY A QUALIFIED PROFESSIONAL AND SUBMITTED TO THE A/EOR BY THE OWNER/CONTRACTOR FOR REVIEW AND INCORPORATED INTO THE DESIGN. WHEN EXPANSIVE OR COLLAPSE SENSITIVE SOILS ARE PRESENT SPECIAL PROVISIONS MAY BE REQUIRED IN THE FOUNDATION DESIGN. ADDITIONAL FEES WILL BE WARRANTED.

AREA SCHEDULE	
NAME	AREA
LIVING	
BASEMENT	2451 SF
MAIN FLOOR	2451 SF
LOFT	1170 SF
	6071 SF
PORCH	
BACK PORCH	1291 SF
FRONT PORCH	565 SF
	1856 SF

DEFERRED SUBMITTAL ITEMS BY CONTRACTOR

- TRUSS CALCS BY TRUSS MANUFACTURER

NOTE: WHISPER CREEK LOG HOMES (WCLH) ARE CONSTRUCTED USING NATURAL WOOD PRODUCTS SUBJECT TO DECAY, MAINTENANCE METHODS AND PROCEDURES SET FORTH BY WCLH DOES NOT WARRANTY COMPONENTS INSTALLED LESS THAN 24 INCHES FROM THE GROUND. ANY MATERIAL OR COMPONENTS NOT SPECIFICALLY LISTED IN CONTRACT WITH WCLH ARE TO BE PROVIDED BY THE OWNER CONTRACTOR.

SHEET LIST - PRELIMINARY PLANS	
SHEET#	SHEET NAME
COVER	
A0.0	COVER SHEET
ARCHITECTURAL	
A1.0	BASEMENT PLAN
A1.1	MAIN FLOOR PLAN
A1.2	LOFT FLOOR PLAN
A2.0	FRONT & RIGHT ELEVATION
A2.1	BACK & LEFT ELEVATION
A3.0	SCHEDULES
A4.0	COMPONENT ISOMETRIC

SHEET TITLE:
COVER SHEET

PLAN NO.:

TBD

A0.0

SHEET NO.:



THESE PLANS, DRAWINGS, AND DESIGNS ARE THE PROPERTY OF WHISPER CREEK LOG HOMES (WCLH). ALL RIGHTS RESERVED AND SHALL NOT BE REPRODUCED OR COPIED WITHOUT THE EXPRESSED WRITTEN CONSENT FROM AN OFFICER OF WCLH. UNDER PENALTY OF PROSECUTION THESE PLANS ARE RELEASED FOR CONSTRUCTION ON THE SITE DESCRIBED HEREON AND NO OTHER.

THESE DESIGNS AND DETAILS ARE BASED ON MANY YEARS OF CONSTRUCTION, DESIGN, AND ENGINEERING PRACTICE IN NUMEROUS DIVERSE JURISDICTIONS. THE PURPOSE IS TO PROVIDE A BASIS FOR THE DESIGNS INCORPORATED IN WHISPER CREEK LOG HOMES (WCLH). HOWEVER, IT IS THE RESPONSIBILITY OF THE OWNER TO CONSULT WITH ARCHITECT OR ENGINEER OF RECORD (E.O.R.) TO REVIEW AND VERIFY ANY AND ALL OF THE ASSUMPTIONS MADE AND DESIGNS PRESENTED. WCLH MAKES NO WARRANTY OR GUARANTEE AS TO THE FINAL SITE SPECIFIC APPLICABILITY OF THE DESIGN. ANY AND ALL PROPOSED CHANGES BY THE E.O.R. SHALL BE COORDINATED WITH WCLH. ALL CHANGES MUST BE APPROVED IN WRITING BY WCLH. IF APPROVED, ALL CHANGES WILL RESULT IN ADDITIONAL COSTS AND MAY REQUIRE MODIFICATIONS TO THE PLANS AND WALLS.

PRELIMINARY PLAN SET

REVISIONS

No.	By:	Date:	

PROJECT NAME:

CARIBOU LOFTED

OWNER:

ADDRESS:

DRAWING TITLE:

COVER SHEET

PROJECT NO.:

DRAWN BY:	JCF
	CHECKED BY: MANAGER
	DATE: 1/27/2020 2:55:15 PM
	SHEET NO.:

A0.0

PLAN NO.:


TBD

BASEMENT NOTES

1. CONTRACTOR SHALL VERIFY ALL DIMENSIONS & CONDITIONS SHOWN ON THESE PLANS AND W/ BUILDING SITE PRIOR TO COMMENCING ANY WORK ON PROJECT.
2. ALL EXTERIOR WALLS ARE DIMENSIONED TO THE FACE OF SHEATHING OR FOUNDATION. ALL INTERIOR WALLS ARE DIMENSIONED TO THE FACE OF STUDS.
3. PROVIDE WINDOW WELLS AS REQUIRED BY FINISH GRADE. (CONTRACTOR TO VERIFY). SEE WINDOW WELL DETAIL.
4. BASEMENTS ENCLOSING CONDITIONED SPACE SHALL BE INSULATED.
5. UNFINISHED AND FINISHED SPACES SHALL BE SEPARATED BY A DOOR.

ABBREVIATIONS

- O/C INDICATES BUILDING COMPONENT PROVIDED BY OWNER/CONTRACTOR
- WC INDICATES BUILDING COMPONENT PROVIDED BY WHISPER CREEK LOG HOMES
- A/EOR INDICATES ARCHITECT/ENGINEER OF RECORD

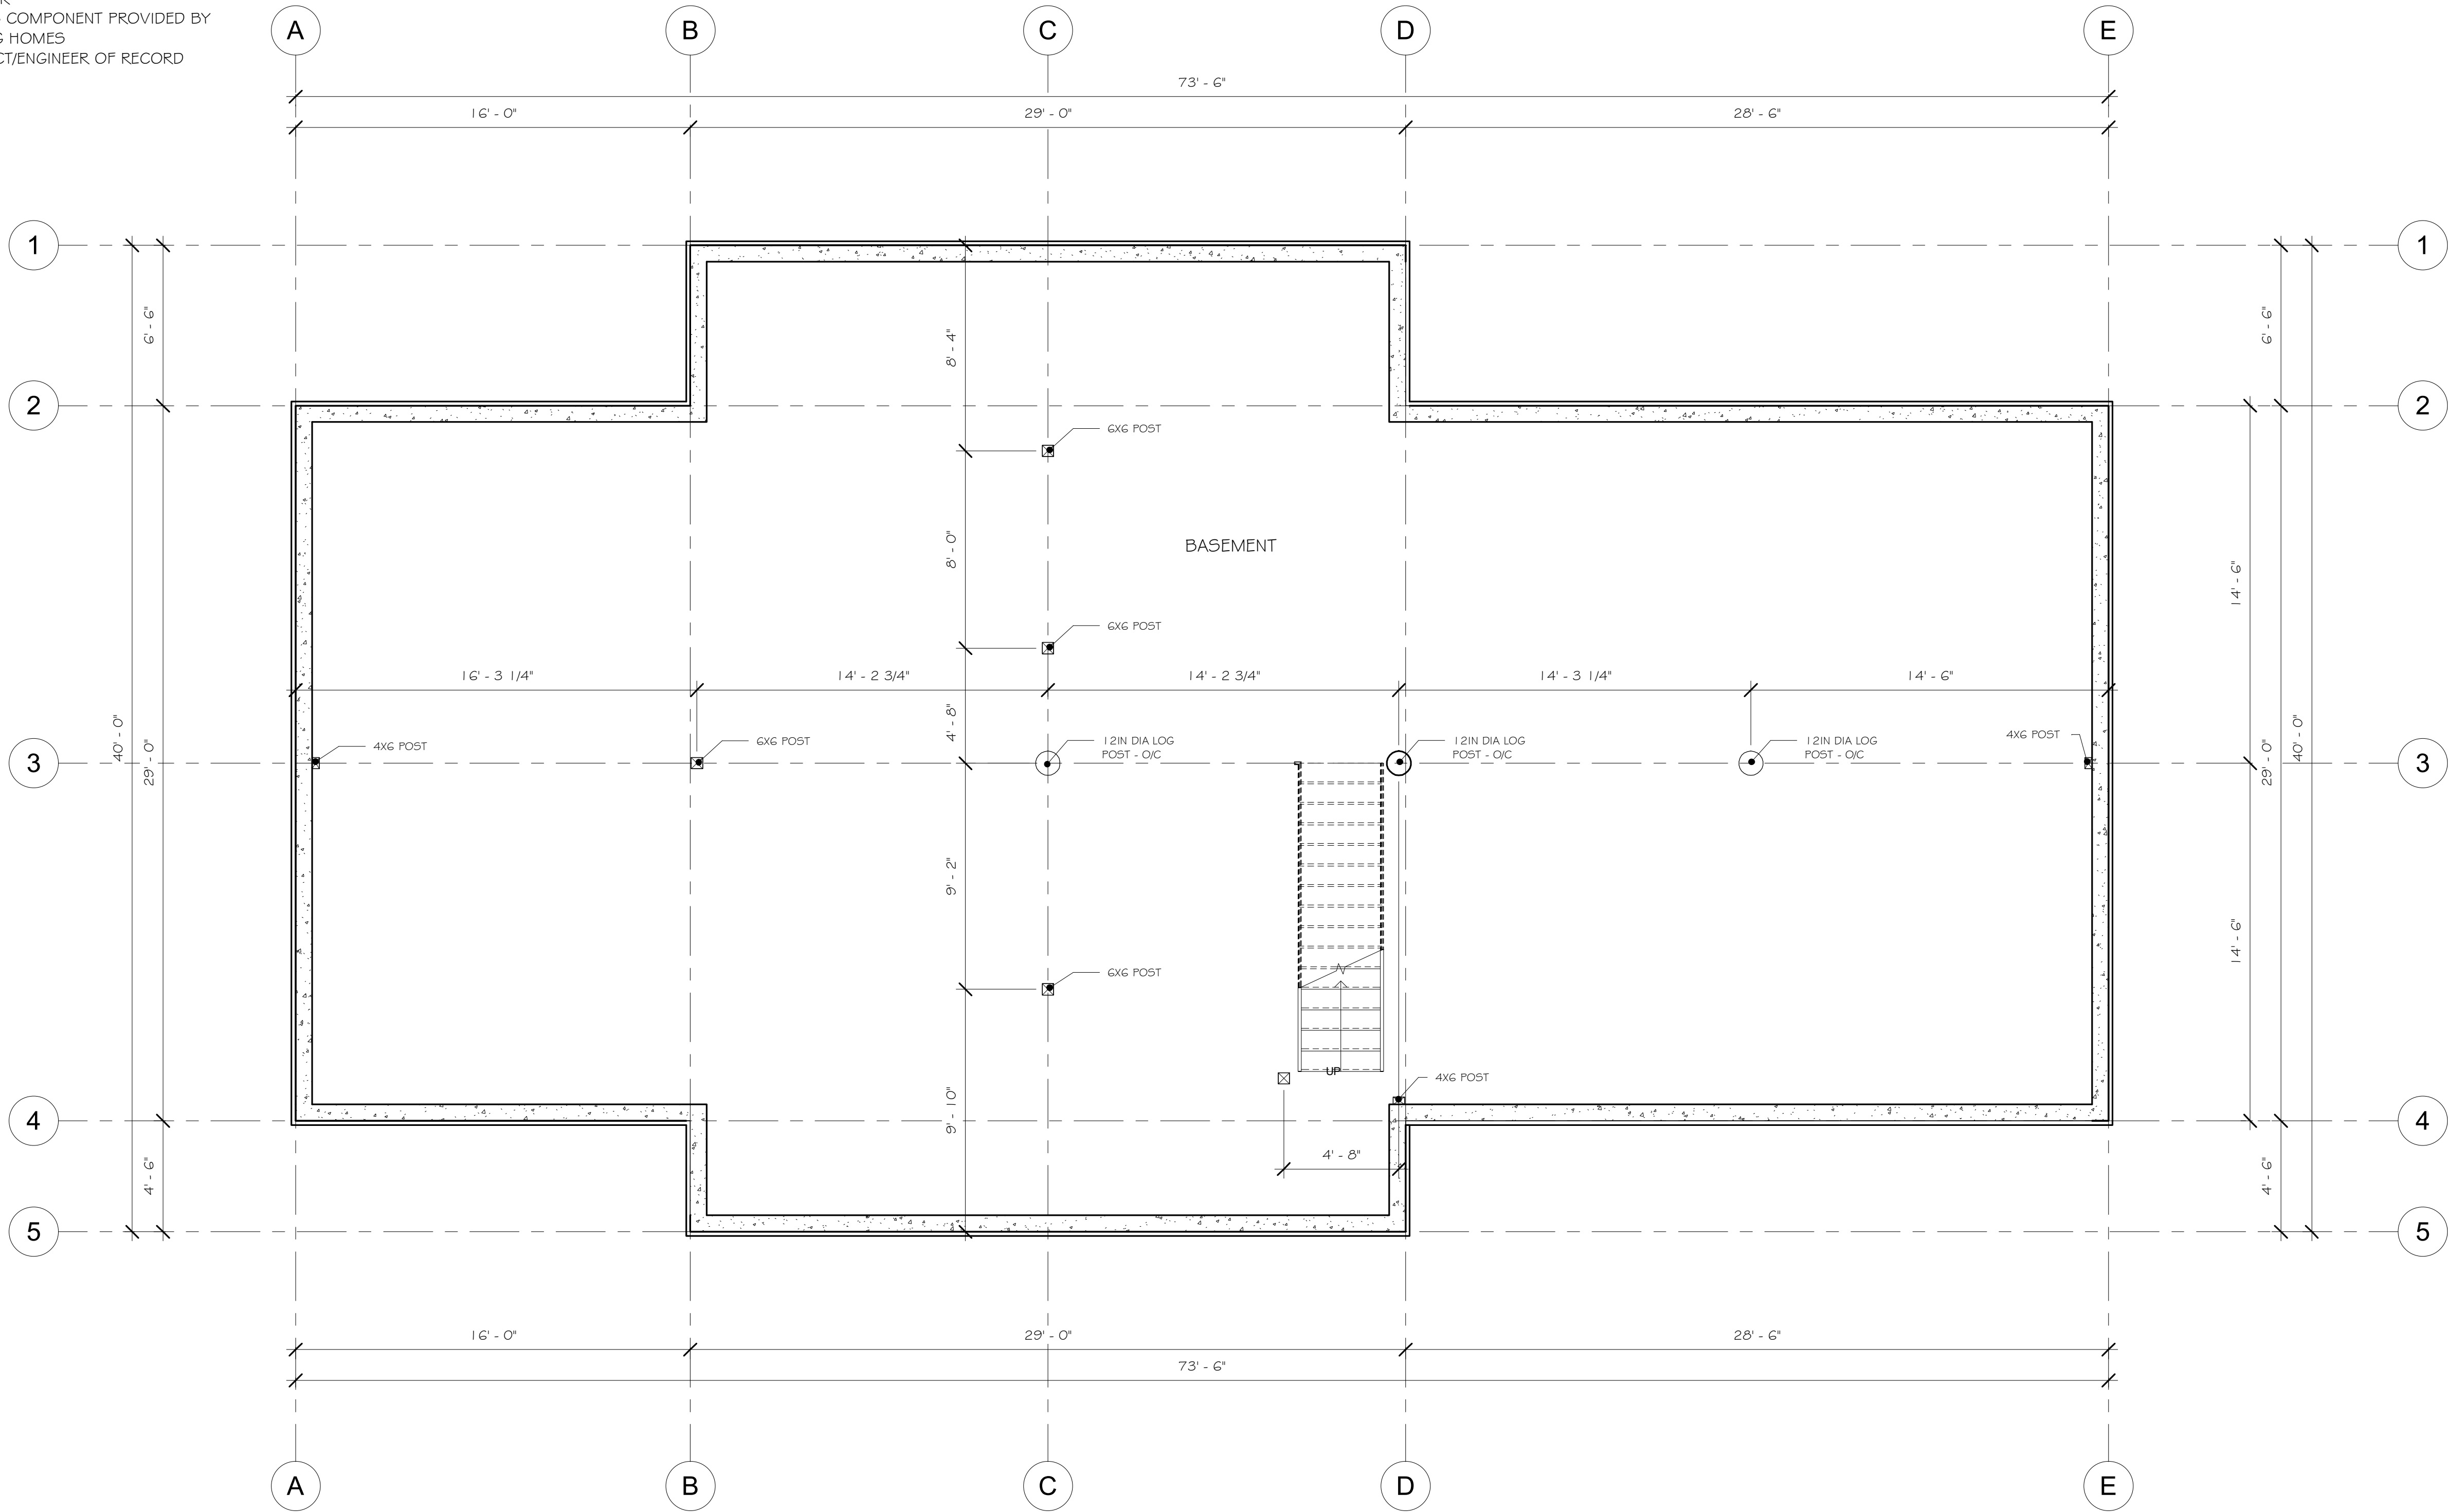

BASEMENT

1/4" = 1'-0"

SHEET TITLE:
BASEMENT PLAN

PLAN NO.:

TBD

SHEET NO.:

A1.0

THESE PLANS, DRAWINGS, AND DESIGNS ARE THE PROPERTY OF WHISPER CREEK LOG HOMES (WCLH). ALL RIGHTS RESERVED AND SHALL NOT BE REPRODUCED OR COPIED WITHOUT THE EXPRESSED WRITTEN CONSENT FROM AN OFFICER OF WCLH. UNDER PENALTY OF PROSECUTION, THESE PLANS ARE RELEASED FOR CONSTRUCTION ON THE SITE DESCRIBED HEREON AND NO OTHER.

THESE DESIGNS AND DETAILS ARE BASED ON MANY YEARS OF CONSTRUCTION, DESIGN, AND ENGINEERING PRACTICE IN NUMEROUS DIVERSE JURISDICTIONS. THE PURPOSE IS TO PROVIDE A BASIS FOR THE DESIGNS INCORPORATED IN WHISPER CREEK LOG HOMES (WCLH). HOWEVER, IT IS THE RESPONSIBILITY OF THE OWNER TO CONSULT WITH ARCHITECT OR ENGINEER OF RECORD (E.O.R.) TO REVIEW AND VERIFY ANY AND ALL OF THE ASSUMPTIONS MADE AND DESIGNS PRESENTED. WCLH MAKES NO WARRANTY OR GUARANTEE AS TO THE FINAL SITE SPECIFIC APPLICABILITY OF THE DESIGN. ANY AND ALL PROPOSED CHANGES BY THE E.O.R. SHALL BE COORDINATED WITH WCLH. ALL CHANGES MUST BE APPROVED IN WRITING BY WCLH. IF APPROVED, ALL CHANGES WILL RESULT IN ADDITIONAL COSTS AND MAY REQUIRE MODIFICATIONS TO THE PLANS AND WALLS.

PRELIMINARY
PLAN SET

REVISIONS

No.	By:	Date:	

PROJECT NAME:

CARIBOU LOFTED

OWNER:

ADDRESS:

DRAWING TITLE:

BASEMENT PLAN

PROJECT NO.:

DRAWN BY:

JCF

CHECKED BY:

MANAGER

DATE:

1/27/2020 2:55:15 PM

SHEET NO.:

A1.0

PLAN NO.:

TBD

FILE PATH: H:\Toolbox\Consulting\Work\Rocky Mountain Homes\WCLH\Barnes - Caribou Lofted\Barnes - Prelim.rvt

1/27/2020 2:55:15 PM H:\Toolbox\Consulting\Work\Rocky Mountain Homes\WCLH\Barnes - Caribou Lofted\Barnes - Prelim.rvt

NOT FOR CONSTRUCTION

FLOOR PLAN NOTES


1. CONTRACTOR WILL VERIFY ALL DIMENSIONS & CONDITIONS SHOWN ON THESE PLANS AND W/ BUILDING SITE PRIOR TO COMMENCING ANY WORK ON PROJECT.
2. ALL EXTERIOR WALLS ARE DIMENSIONED TO THE FACE OF SHEATHING OR FOUNDATION. ALL INTERIOR WALLS ARE DIMENSIONED TO THE FACE OF STUDS.
3. THERE SHALL BE A FLOOR OR LANDING ON EACH SIDE OF EXTERIOR DOORS. WIDTH NOT LESS THAN THE DOOR SERVED. MIN DIMENSION 36 INCH MEASURED IN THE DIRECTION OF TRAVEL. LANDINGS OR FINISHED FLOORS AT THE REQUIRED EGRESS DOOR SHALL NOT BE MORE THAN 1 1/2" LOWER THAN TOP OF THRESHOLD ON THE EXTERIOR SIDE. IT SHALL NOT BE LOWER THAN 7 3/4" FROM TIP OF THRESHOLD, PROVIDED THE DOOR DOES NOT SWING OVER LANDING OR FLOOR.

ABBREVIATIONS

- O/C INDICATES BUILDING COMPONENT PROVIDED BY OWNER/CONTRACTOR
- WC INDICATES BUILDING COMPONENT PROVIDED BY WHISPER CREEK LOG HOMES
- AEOR INDICATES ARCHITECT/ENGINEER OF RECORD


HANDRAIL NOTES:

1. RESIDENTIAL STAIRS REQUIRE HANDRAILS ON A MINIMUM OF ONE SIDE.
2. HANDRAIL SHALL BE CONTINUOUS THE FULL LENGTH OF THE STAIRS WITH ENDS RETURNED TO NEVEL POST OR WALL.
3. THE HANDGRIP PORTION OF THE HANDRAILS SHALL NOT BE LESS THAN 1 1/4" INCHES AND NOT GREATER THAN 2" IN CROSS-SECTIONAL DIMENSION OR THE SHAPE SHALL PROVIDE AN EQUIVALENT GRIPPING SURFACE. THE HANDGRIP PORTION OF THE HANDRAILS SHALL HAVE A SMOOTH SURFACE WITH NO SHARP CORNERS. HANDRAILS PROJECTION FROM A WALL SHALL HAVE A SPACE OF NOT LESS THAN 1 1/2 INCHES BETWEEN THE HANDRAIL AND ANY ABUTTING CONSTRUCTION SO AS TO AVOID INJURY TO FINGERS.

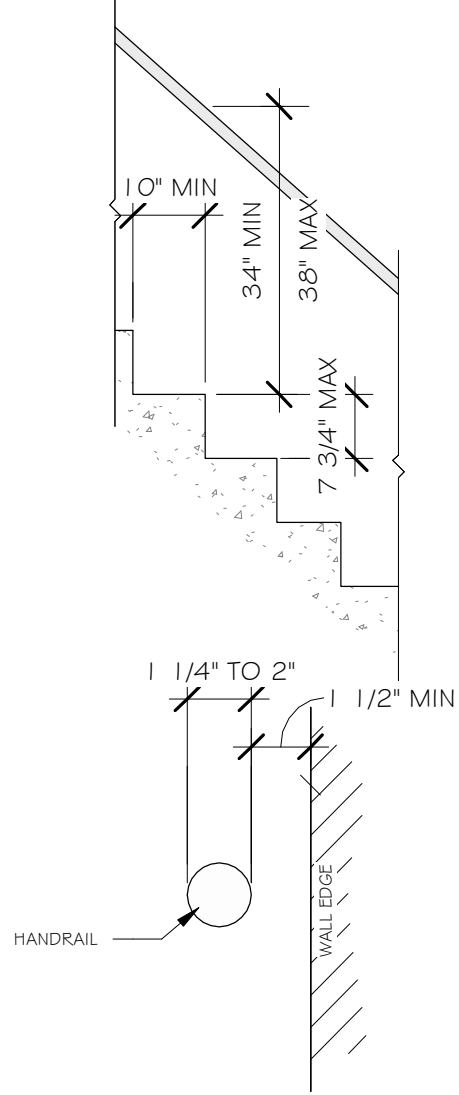


GUARDRAIL NOTES:

1. 36" (MIN) HIGH GUARDRAILS ARE REQUIRED FOR UNENCLOSED FLOOR AND ROOF OPENINGS, OPEN AND GLAZED SIDES OF STAIRWAYS, LANDINGS, DECKS, RAMPS, AND PORCHES, WHICH ARE MORE THAN 30 INCHES ABOVE GRADE OR A FLOOR OR OTHER SURFACE BELOW.
2. OPEN GUARDRAILS SHALL HAVE INTERMEDIATE RAIL SPACING OR PATTERN SUCH THAT A 4-INCH SPHERE CANNOT PASS THROUGH AND THE TRIANGULAR AREA FORMED BY TREAD, RISER AND GUARDRAIL SO THAT 6-INCH SPHERE CANNOT PASS THROUGH

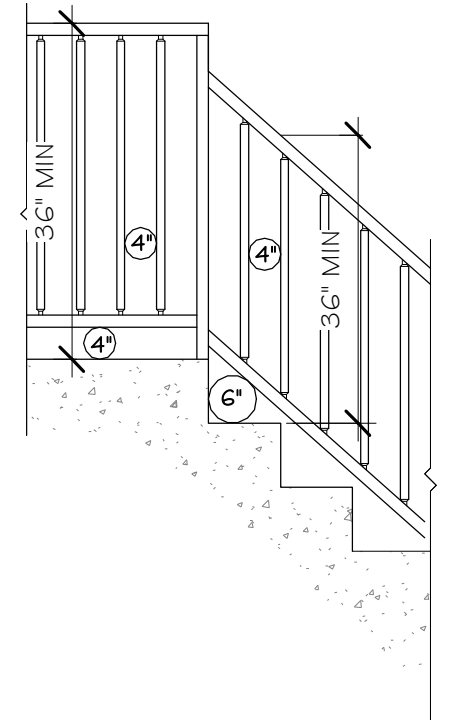

STAIRWAY NOTES:

1. STAIRWAYS SHALL NOT BE LESS THAN 36 INCHES IN WIDTH.
2. THE RISE OF STEPS SHALL NOT BE LESS THAN 4 INCHES OR GREATER THAN 7-3/4 INCHES. THE GREATEST RISER HEIGHT WITHIN ANY FLIGHT OF STAIRS SHALL NOT EXCEED THE SMALLEST BY MORE THAN 3/8 INCH.
3. THE RUN SHALL NOT BE LESS THAN 10 INCHES AS MEASURED HORIZONTALLY BETWEEN THE VERTICAL PLANES OF THE FURTHER MOST PROJECTION OF ADJACENT TREADS. THE LARGEST TREAD RUN WITHIN ANY FLIGHT OF STAIRS SHALL NOT EXCEED THE SMALLEST BY 3/8 INCH.
4. WINDER TREADS SHALL HAVE A MINIMUM OF TREAD DEPTH OF 10" MEASURED AT A POINT 12" FROM THE NARROW SIDE OF THE TREAD, AND HAVE A MINIMUM DEPTH OF 6". WITHIN ANY FLIGHT OF STAIRS THE GREATEST WINDER TREAD DEPTH AT THE 12" WALK LINE SHALL NOT EXCEED THE SMALLEST BY MORE THAN 3/5"

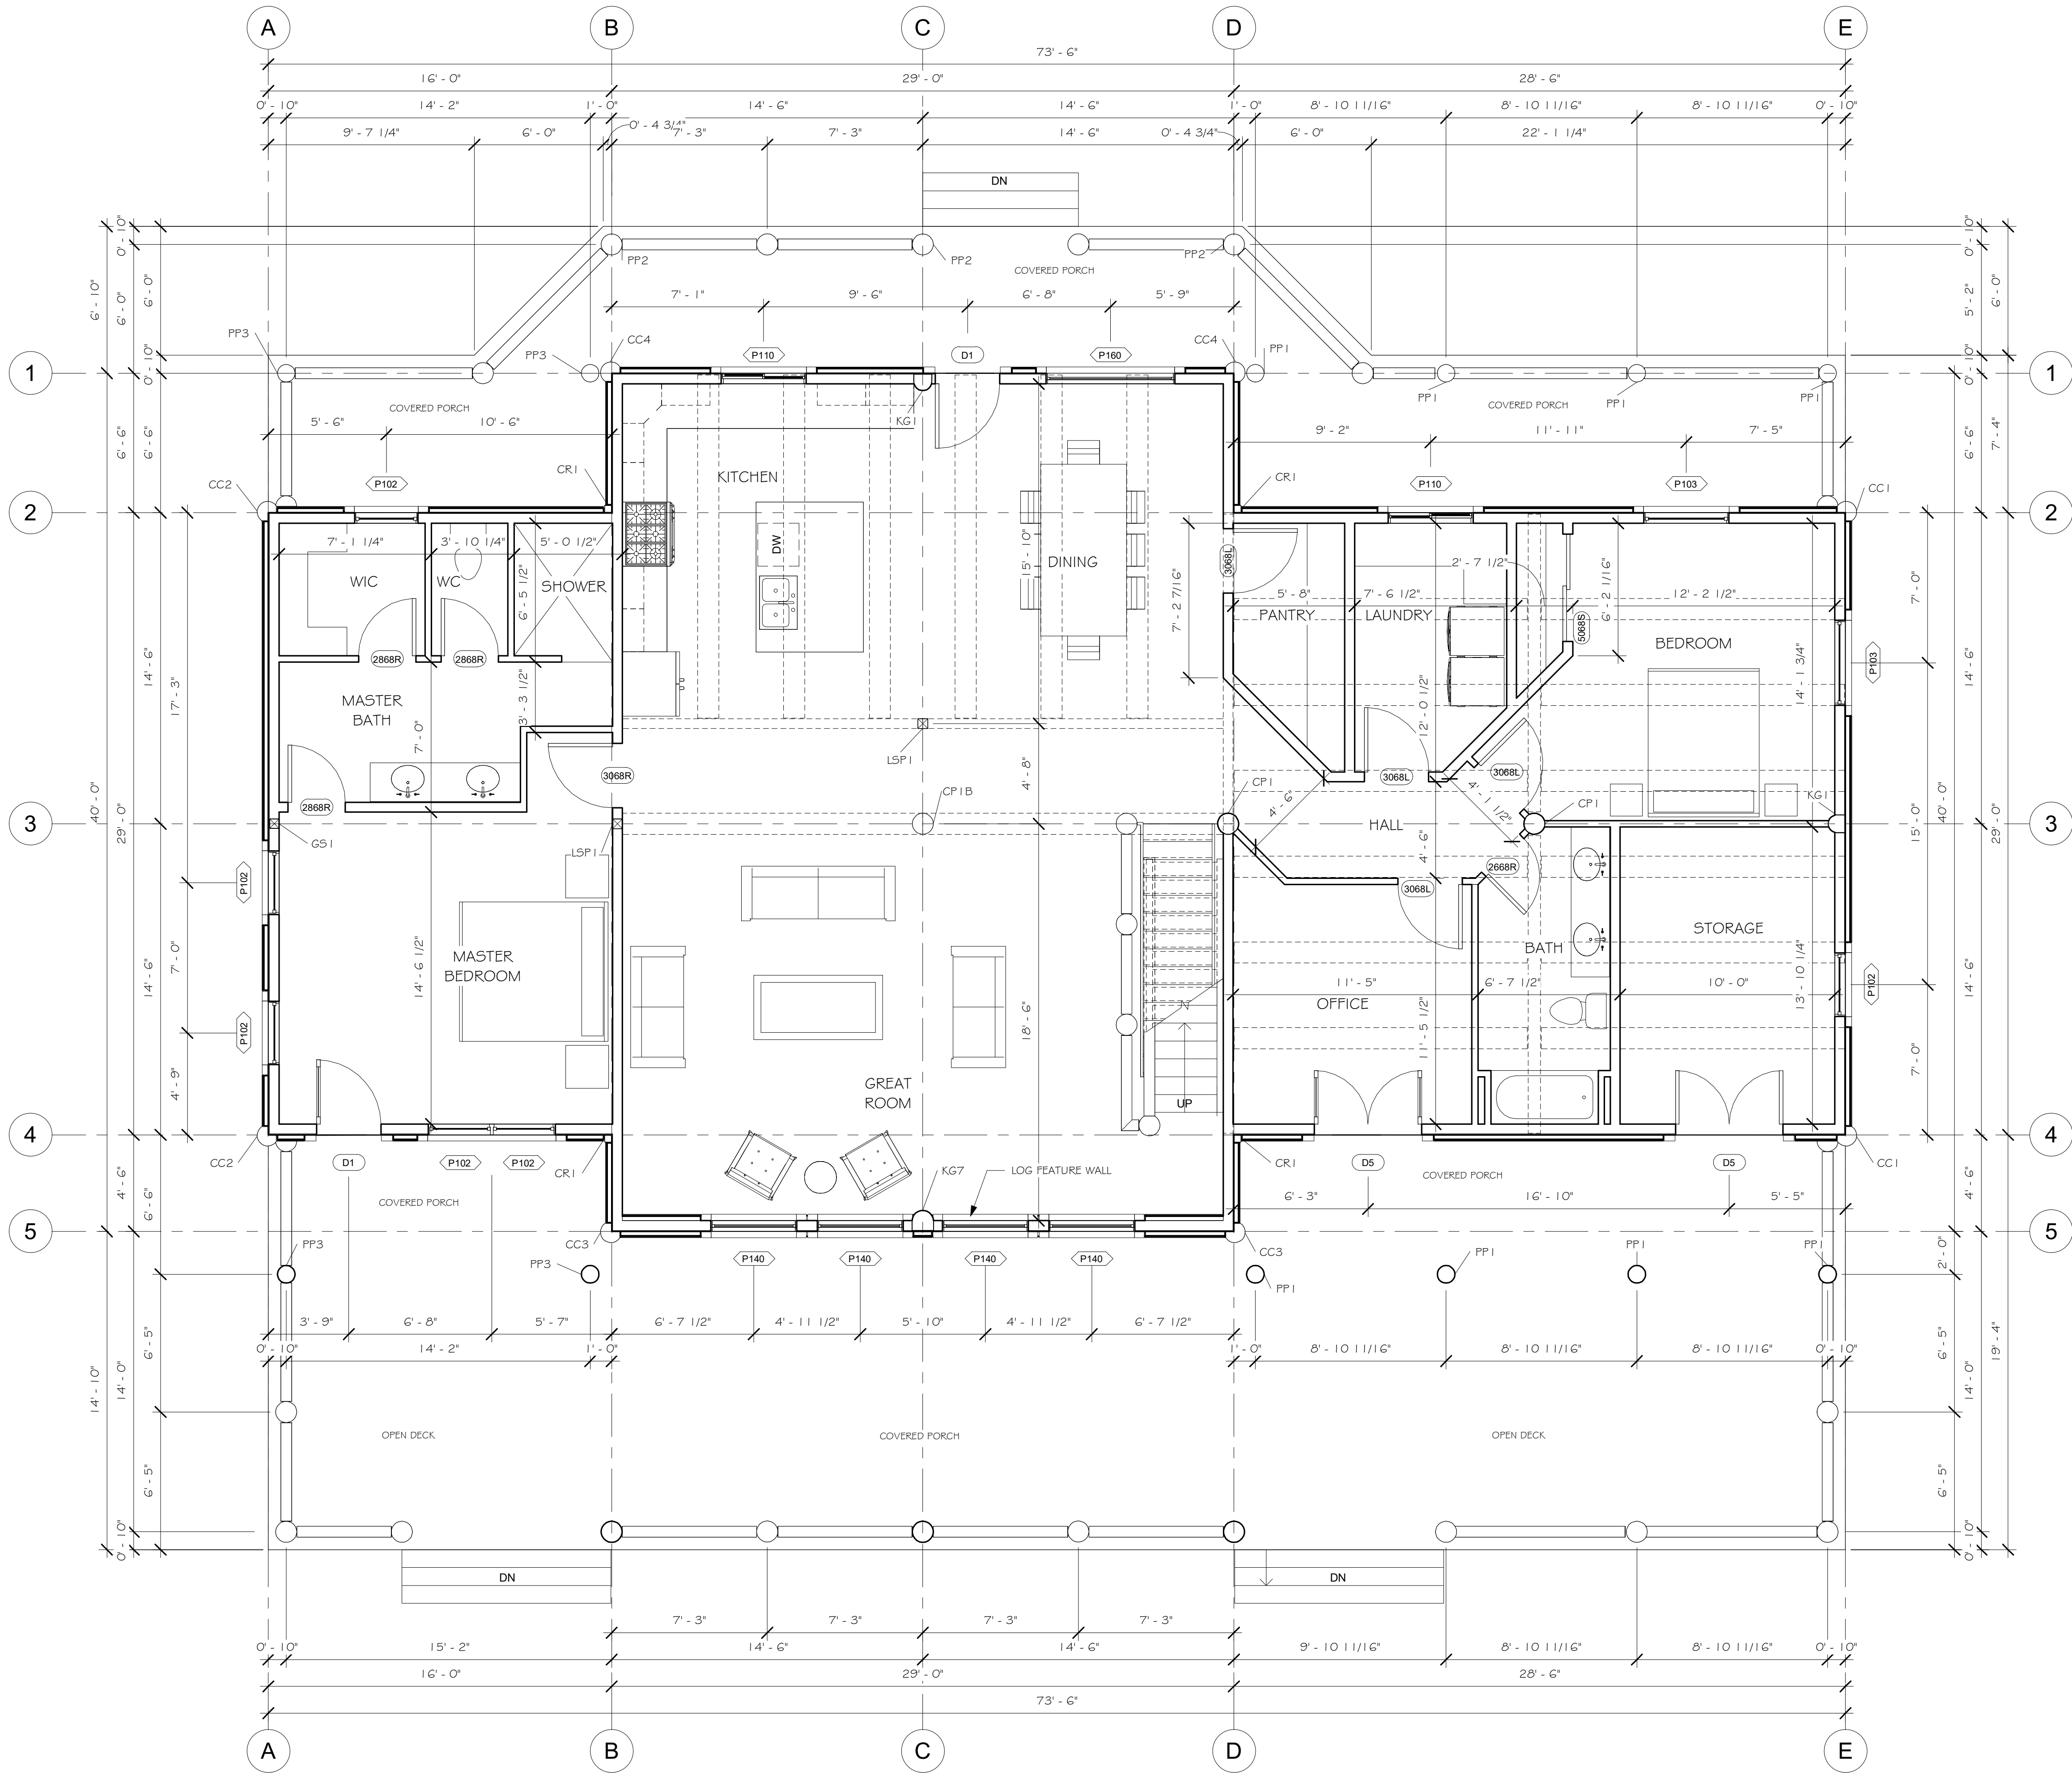

MAIN FLOOR

1/4" = 1'-0"

SHEET TITLE:
MAIN FLOOR PLAN

PLAN NO.:
A1.1

TBD

THESE PLANS, DRAWINGS, AND DESIGNS ARE THE PROPERTY OF WHISPER CREEK LOG HOMES (WCLH). ALL RIGHTS RESERVED AND SHALL NOT BE REPRODUCED OR COPIED WITHOUT THE EXPRESSED WRITTEN CONSENT FROM AN OFFICER OF WCLH. UNDER PENALTY OF PROSECUTION, THESE PLANS ARE RELEASED FOR CONSTRUCTION ON THE SITE DESCRIBED HEREON AND NO OTHER.

THESE DESIGNS AND DETAILS ARE BASED ON MANY YEARS OF CONSTRUCTION, DESIGN, AND ENGINEERING PRACTICE IN NUMEROUS DIVERSE JURISDICTIONS. THE PURPOSE IS TO PROVIDE A BASIS FOR THE DESIGNS INCORPORATED IN WHISPER CREEK LOG HOMES (WCLH). HOWEVER, IT IS THE RESPONSIBILITY OF THE OWNER TO CONSULT WITH ARCHITECT OR ENGINEER OF RECORD (E.O.R.) TO REVIEW AND VERIFY ANY AND ALL OF THE ASSUMPTIONS MADE AND DESIGNS PRESENTED. WCLH MAKES NO WARRANTY OR GUARANTEE AS TO THE FINAL SITE SPECIFIC APPLICABILITY OF THE DESIGN. ANY AND ALL PROPOSED CHANGES BY THE E.O.R. SHALL BE COORDINATED WITH WCLH. ALL CHANGES MUST BE APPROVED IN WRITING BY WCLH. IF APPROVED, ALL CHANGES WILL RESULT IN ADDITIONAL COSTS AND MAY REQUIRE MODIFICATIONS TO THE PLANS AND WALLS.

PRELIMINARY
PLAN SET

REVISIONS		
No.	By:	Date:

PROJECT NAME:
CARIBOU LOFTED

OWNER:

ADDRESS:

DRAWING TITLE:

MAIN FLOOR PLAN

PROJECT NO.:

DRAWN BY: JCF

CHECKED BY: MANAGER

DATE: 1/27/2020 2:55:17 PM

SHEET NO.:

A1.1


PLAN NO.:
TBD

FLOOR PLAN NOTES


1. CONTRACTOR WILL VERIFY ALL DIMENSIONS & CONDITIONS SHOWN ON THESE PLANS AND W/ BUILDING SITE PRIOR TO COMMENCING ANY WORK ON PROJECT.
2. ALL EXTERIOR WALLS ARE DIMENSIONED TO THE FACE OF SHEATHING OR FOUNDATION. ALL INTERIOR WALLS ARE DIMENSIONED TO THE FACE OF STUDS.
3. THERE SHALL BE A FLOOR OR LANDING ON EACH SIDE OF EXTERIOR DOORS. WIDTH NOT LESS THAN THE DOOR SERVED. MIN DIMENSION 36 INCH MEASURED IN THE DIRECTION OF TRAVEL. LANDINGS OR FINISHED FLOORS AT THE REQUIRED EGRESS DOOR SHALL NOT BE MORE THAN 1 1/2" LOWER THAN TOP OF THRESHOLD ON THE EXTERIOR SIDE. IT SHALL NOT BE LOWER THAN 7 3/4" FROM TIP OF THRESHOLD, PROVIDED THE DOOR DOES NOT SWING OVER LANDING OR FLOOR.

ABBREVIATIONS


- O/C INDICATES BUILDING COMPONENT PROVIDED BY OWNER/CONTRACTOR
- WC INDICATES BUILDING COMPONENT PROVIDED BY WHISPER CREEK LOG HOMES
- A/EOR INDICATES ARCHITECT/ENGINEER OF RECORD

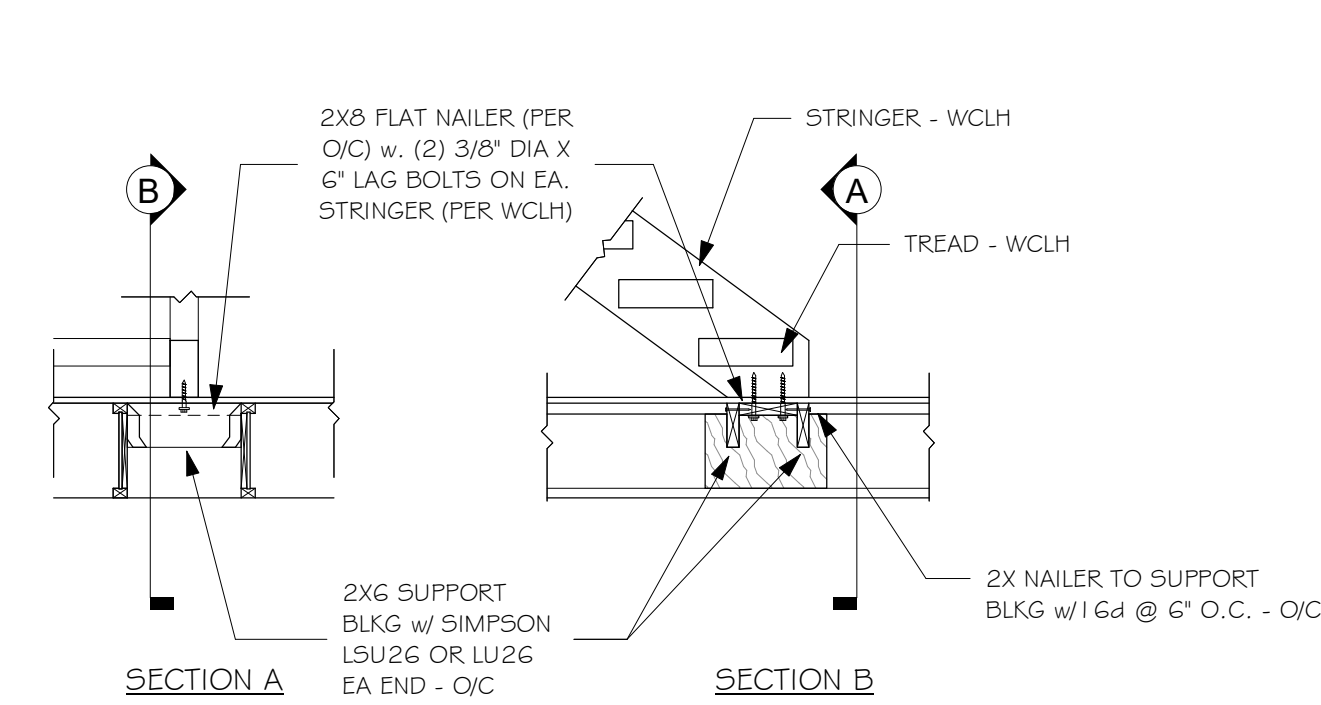


STAIR BASE CONNECTION
1/2" = 1'-0"

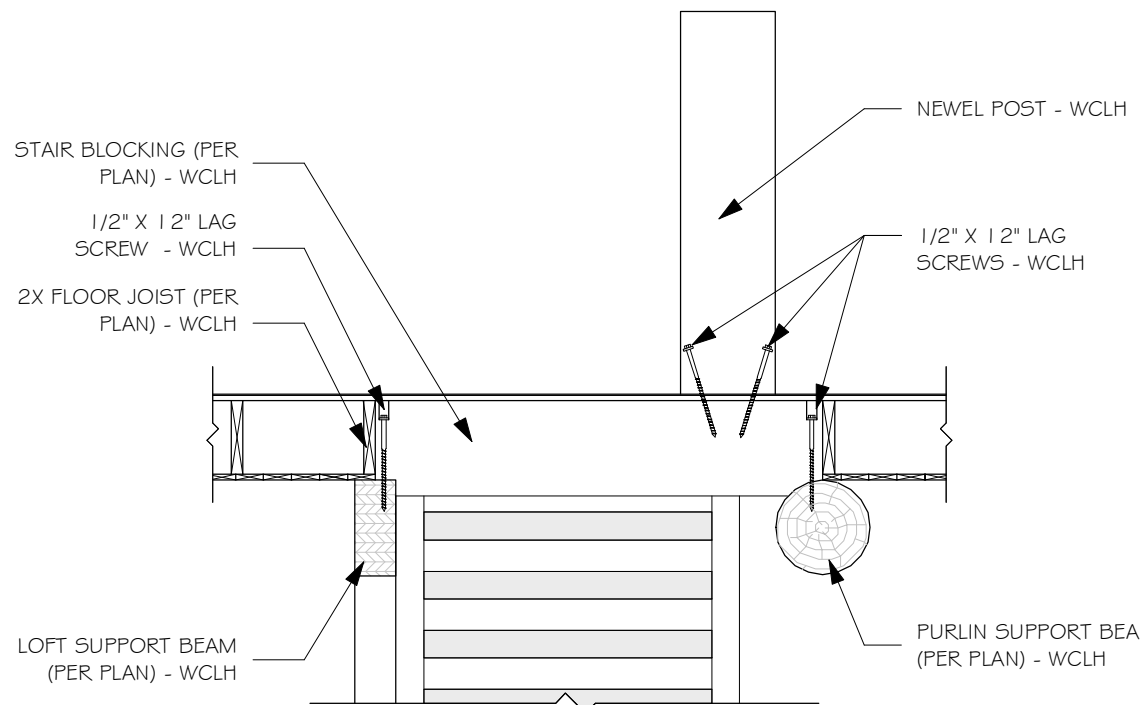


STAIR BLOCKING/ NEWEL POST
1/2" = 1'-0"

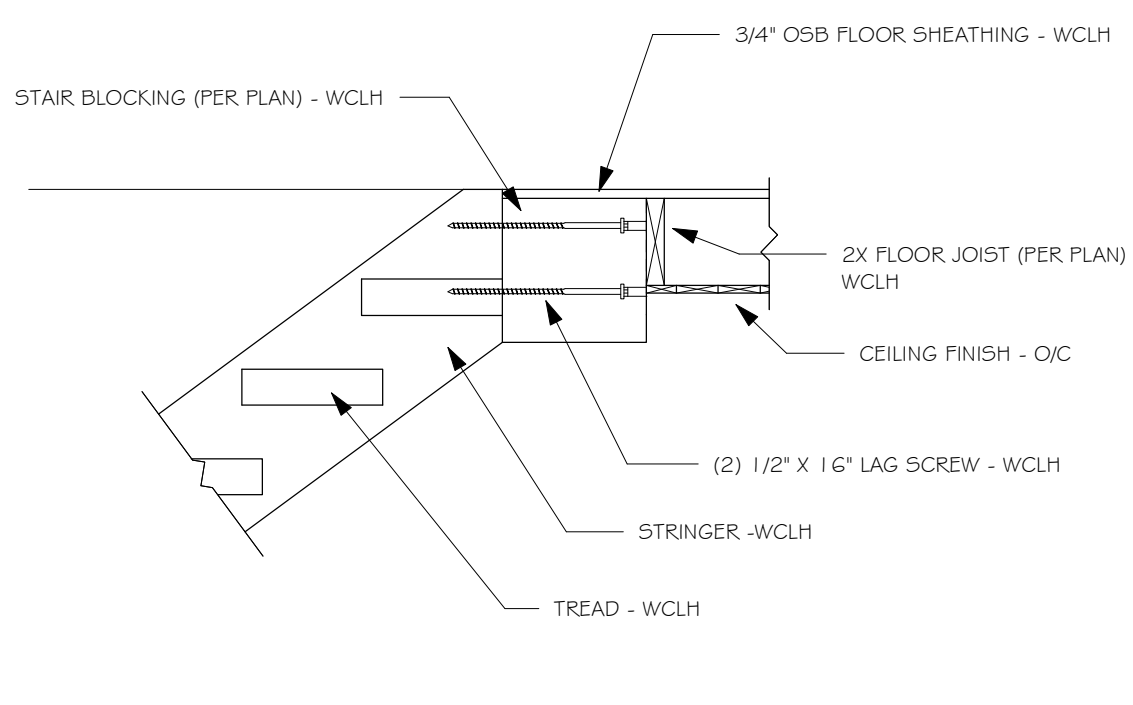

STAIR BLOCKING
3/4" = 1'-0"

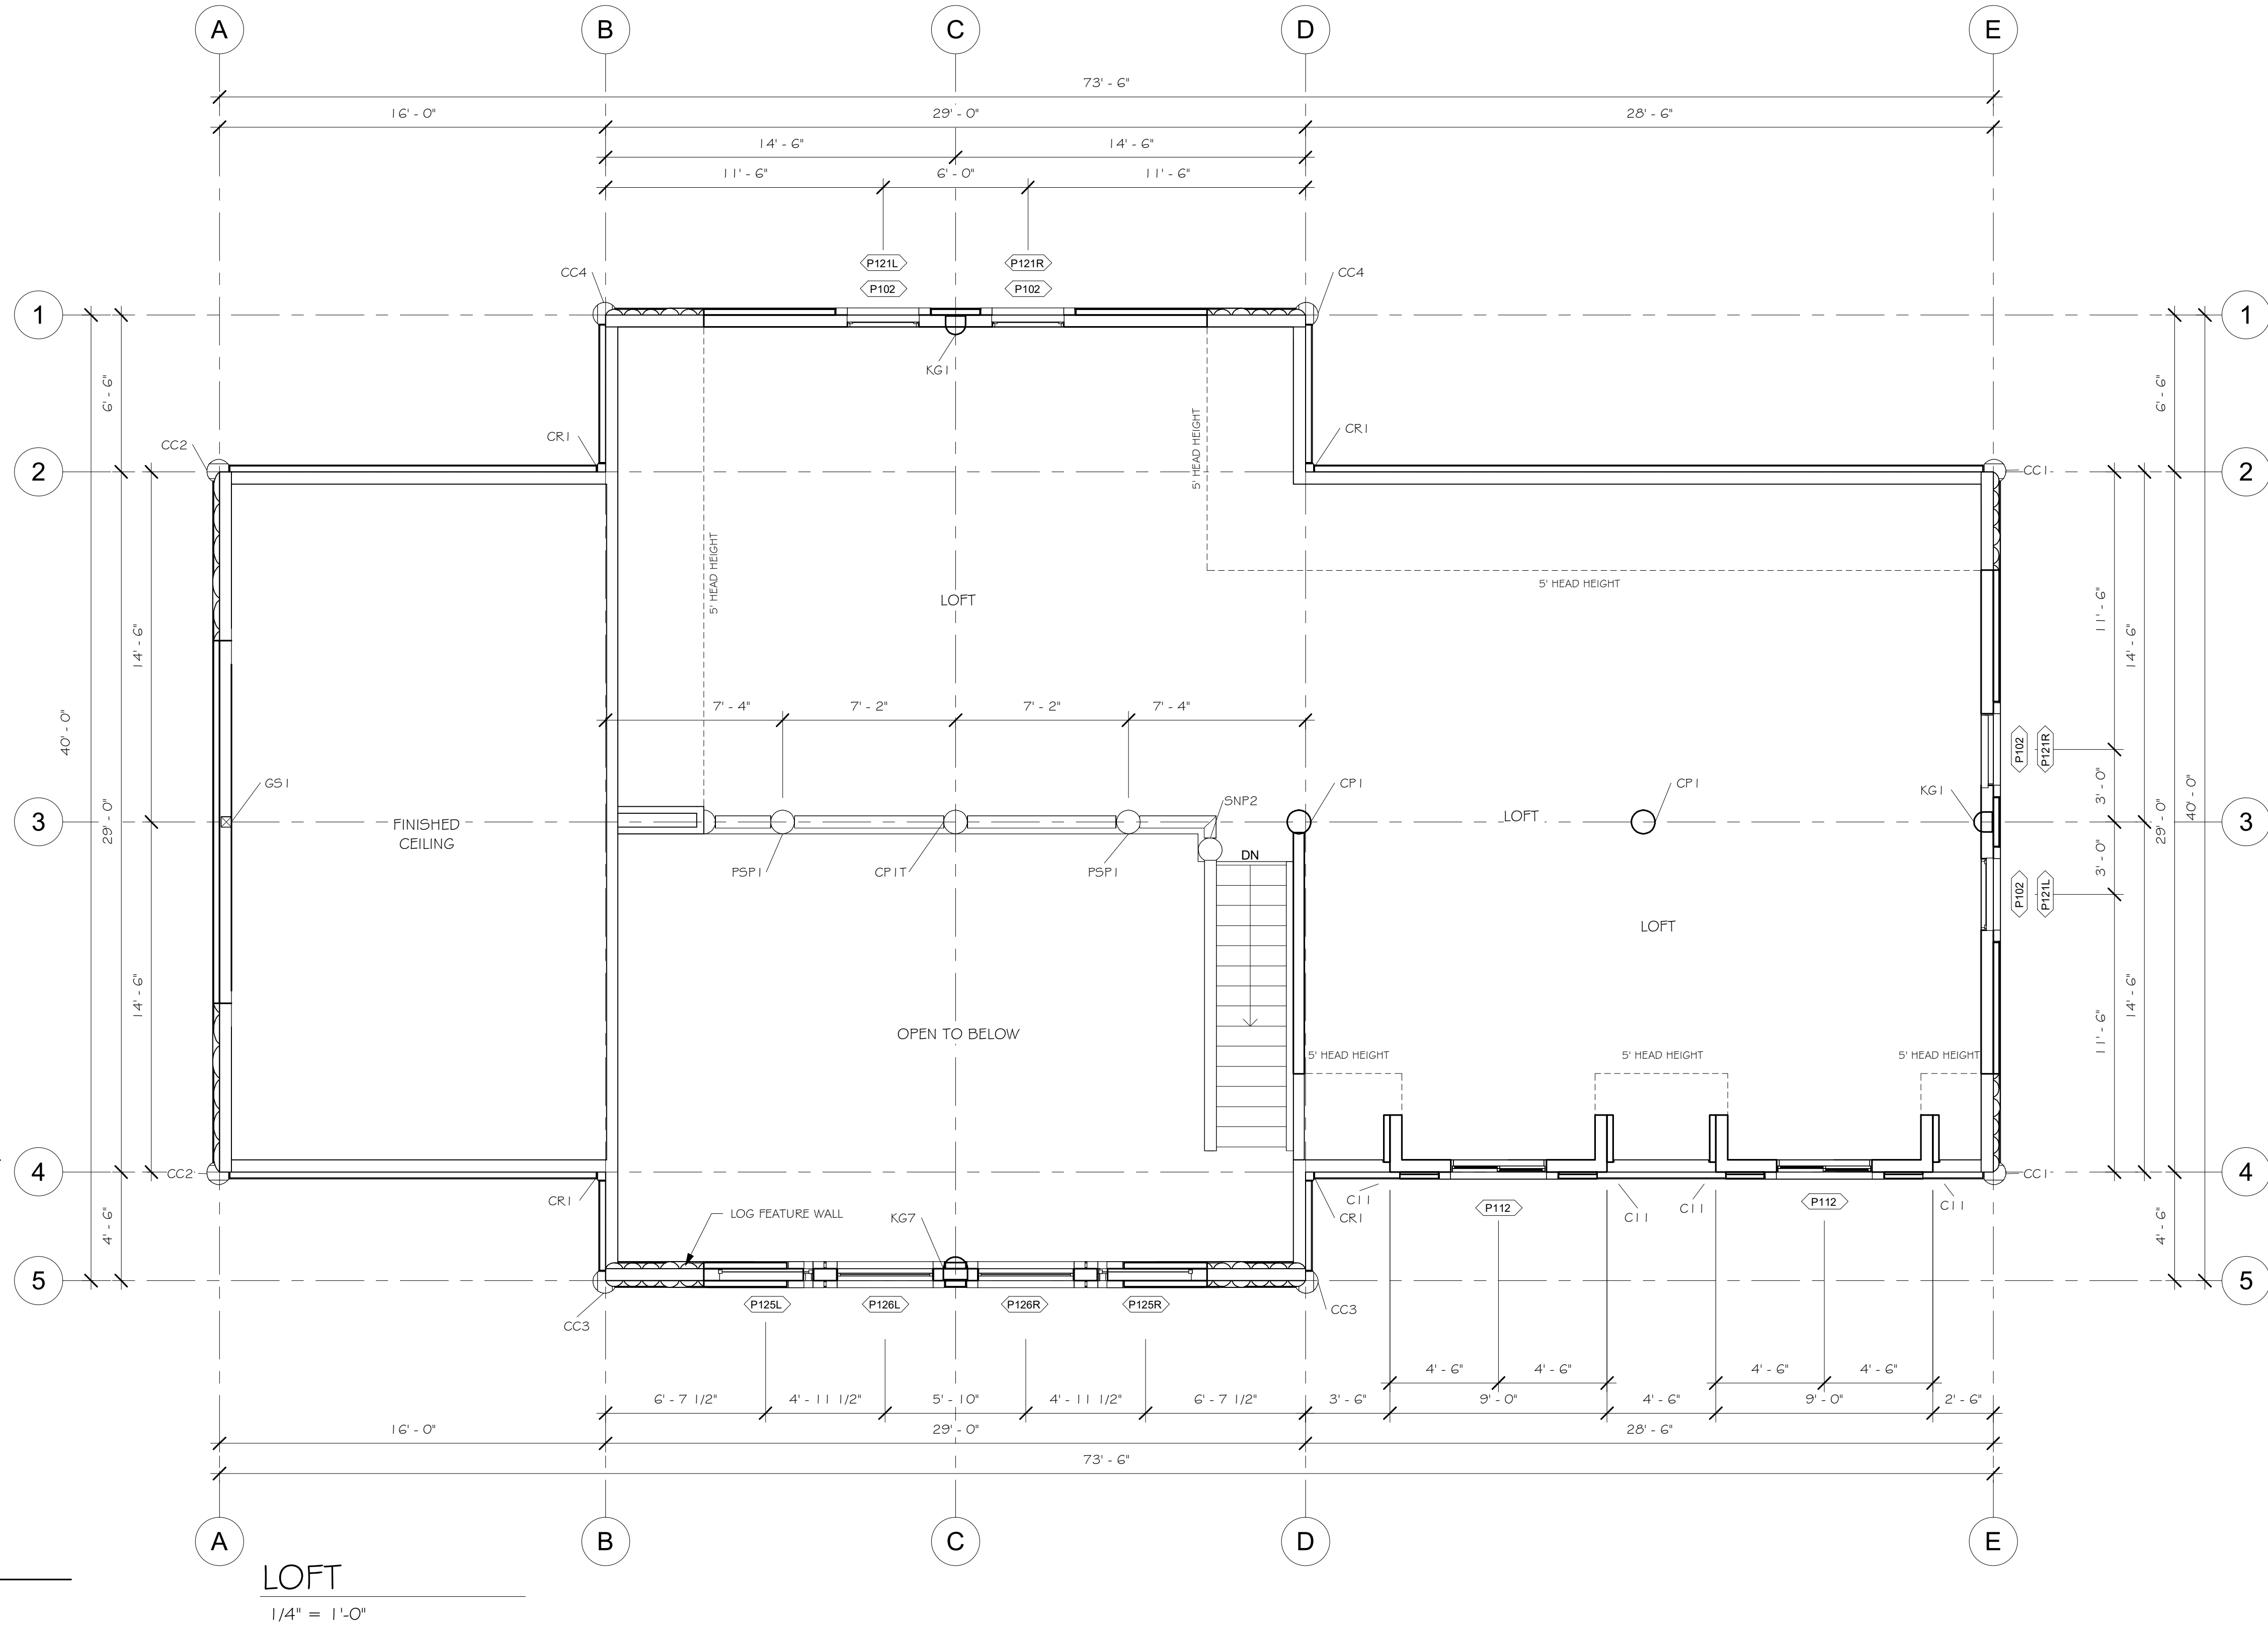

LOFT
1/4" = 1'-0"

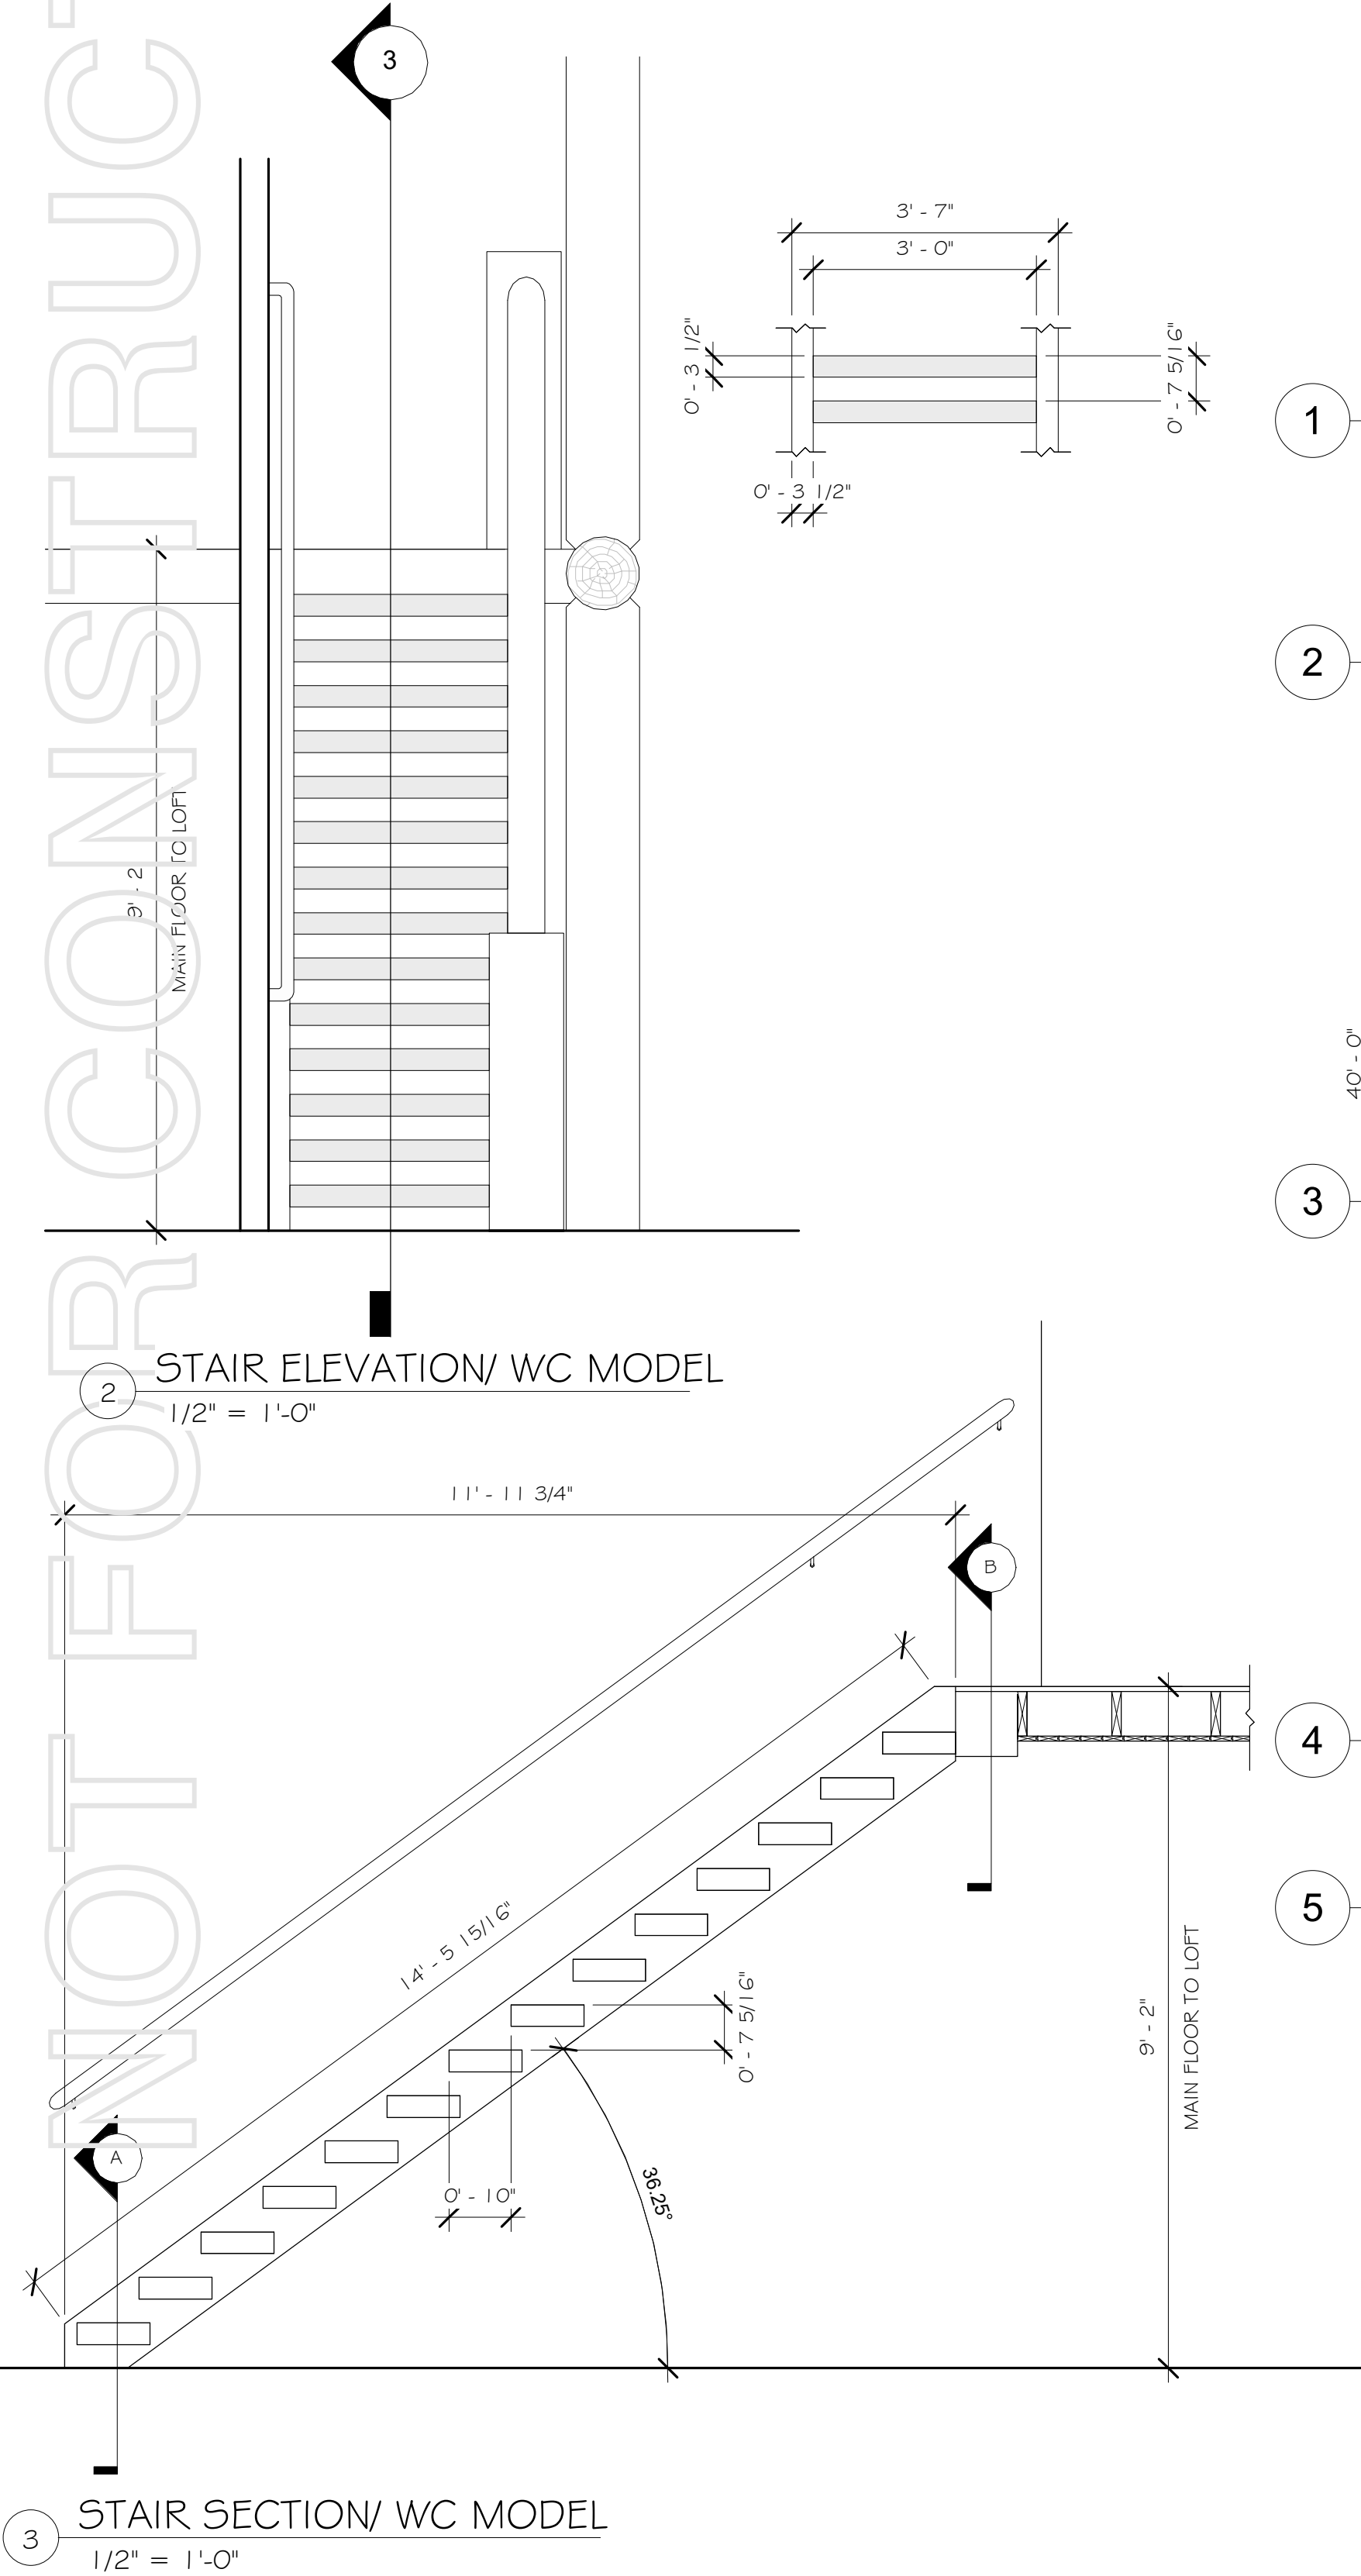

STAIR ELEVATION/ WC MODEL
1/2" = 1'-0"

STAIR SECTION/ WC MODEL
1/2" = 1'-0"

LOFT FLOOR PLAN

PLAN NO.: TBD

SHEET NO.: A1.2

THESE PLANS, DRAWINGS, AND DESIGNS ARE THE PROPERTY OF WHISPER CREEK LOG HOMES (WCLH). ALL RIGHTS RESERVED AND SHALL NOT BE REPRODUCED OR COPIED WITHOUT THE EXPRESSED WRITTEN CONSENT FROM AN OFFICER OF WCLH. UNDER PENALTY OF PROSECUTION, THESE PLANS ARE RELEASED FOR CONSTRUCTION ON THE SITE DESCRIBED HEREON AND NO OTHER.

THESE DESIGNS AND DETAILS ARE BASED ON MANY YEARS OF CONSTRUCTION, DESIGN, AND ENGINEERING PRACTICE IN NUMEROUS DIVERSE JURISDICTIONS. THE PURPOSE IS TO PROVIDE A BASIS FOR THE DESIGNS INCORPORATED IN WHISPER CREEK LOG HOMES (WCLH). HOWEVER, IT IS THE RESPONSIBILITY OF THE OWNER TO CONSULT WITH ARCHITECT OR ENGINEER OF RECORD (E.O.R.) TO REVIEW AND VERIFY ANY AND ALL OF THE ASSUMPTIONS MADE AND DESIGNS PRESENTED. WCLH MAKES NO WARRANTY OR GUARANTEE AS TO THE FINAL SITE SPECIFIC APPLICABILITY OF THE DESIGN. ANY AND ALL PROPOSED CHANGES BY THE E.O.R. SHALL BE COORDINATED WITH WCLH. ALL CHANGES MUST BE APPROVED IN WRITING BY WCLH. IF APPROVED, ALL CHANGES WILL RESULT IN ADDITIONAL COSTS AND MAY REQUIRE MODIFICATIONS TO THE PLANS AND WALLS.

PRELIMINARY PLAN SET

REVISIONS		
No.	By:	Date:

PROJECT NAME:
CARIBOU LOFTED

OWNER:

ADDRESS:

DRAWING TITLE:
LOFT FLOOR PLAN

PROJECT NO.: TBD

DRAWN BY: JCF

CHECKED BY: MANAGER

DATE: 1/27/2020 2:55:18 PM

SHEET NO.: A1.2

ELEVATION NOTES

1. CONTRACTOR WILL VERIFY ANY AND ALL STEPS IN FOOTINGS & FOUNDATION AS REQUIRED BY EXISTING FINISH GRADES.
2. MODIFICATIONS TO THE STRUCTURE MUST BE APPROVED BY THE A/EOR IN WRITING PRIOR TO MAKING ANY CHANGES. GRADES INDICATED ARE APPROXIMATE AND MAY BE MODIFIED SUBJECT TO FINAL SITE CONDITIONS. DRAINAGE AWAY FROM THE STRUCTURE MUST BE MAINTAINED.
3. LOTS SHALL BE GRADED TO DRAW SURFACE WATER AWAY FROM FOUNDATION WALLS. THE GRADE SHALL FALL A MINIMUM OF 6 INCHES WITHIN THE FIRST 10 FEET.
4. CONTRACTOR TO INSTALL SNOW STOPS ON ROOF.

ABBREVIATIONS

- O/C INDICATES BUILDING COMPONENT PROVIDED BY OWNER/CONTRACTOR
- WC INDICATES BUILDING COMPONENT PROVIDED BY WHISPER CREEK LOG HOMES
- A/EOR INDICATES ARCHITECT/ENGINEER OF RECORD

- RIDGE
126' - 4 5/16"
- GABLE CAP
120' - 2 1/4"

- T.O. WALL
110' - 1 1/8"
- LOFT
109' - 2"

- MAIN FLOOR
100' - 0"
- T.O. FND
98' - 9 7/8"

FRONT ELEVATION

1/4" = 1'-0"

- RIDGE
126' - 4 5/16"
- GABLE CAP
120' - 2 1/4"

- T.O. WALL
110' - 1 1/8"
- LOFT
109' - 2"

- MAIN FLOOR
100' - 0"
- T.O. FND
98' - 9 7/8"

RIGHT ELEVATION

1/4" = 1'-0"

THESE PLANS, DRAWINGS, AND DESIGNS ARE THE PROPERTY OF WHISPER CREEK LOG HOMES (WCLH). ALL RIGHTS RESERVED AND SHALL NOT BE REPRODUCED OR COPIED WITHOUT THE EXPRESSED WRITTEN CONSENT FROM AN OFFICER OF WCLH. UNDER PENALTY OF PROSECUTION, THESE PLANS ARE RELEASED FOR CONSTRUCTION ON THE SITE DESCRIBED HEREON AND NO OTHER.

THESE DESIGNS AND DETAILS ARE BASED ON MANY YEARS OF CONSTRUCTION, DESIGN, AND ENGINEERING PRACTICE IN NUMEROUS DIVERSE JURISDICTIONS. THE PURPOSE IS TO PROVIDE A BASIS FOR THE DESIGNS INCORPORATED IN WHISPER CREEK LOG HOMES (WCLH). HOWEVER, IT IS THE RESPONSIBILITY OF THE OWNER TO CONSULT WITH ARCHITECT OR ENGINEER OF RECORD (E.O.R.) TO REVIEW AND VERIFY ANY AND ALL OF THE ASSUMPTIONS MADE AND DESIGNS PRESENTED. WCLH MAKES NO WARRANTY OR GUARANTEE AS TO THE FINAL SITE SPECIFIC APPLICABILITY OF THE DESIGN. ANY AND ALL PROPOSED CHANGES BY THE E.O.R. SHALL BE COORDINATED WITH WCLH. ALL CHANGES MUST BE APPROVED IN WRITING BY WCLH. IF APPROVED, ALL CHANGES WILL RESULT IN ADDITIONAL COSTS AND MAY REQUIRE MODIFICATIONS TO THE PLANS AND WALLS.

PRELIMINARY
PLAN SET

REVISIONS			
No.	By:	Date:	

PROJECT NAME:
CARIBOU LOFTED

OWNER:



ADDRESS:

DRAWING TITLE:
**FRONT & RIGHT
ELEVATION**

PLAN NO: TBD	PROJECT NO.:	
	DRAWN BY: JCF	
	CHECKED BY: MANAGER	
	DATE: 1/27/2020 2:55:20 PM	
	SHEET NO.: A2.0	

NOT FOR CONSTRUCTION

- ## ABBREVIATIONS

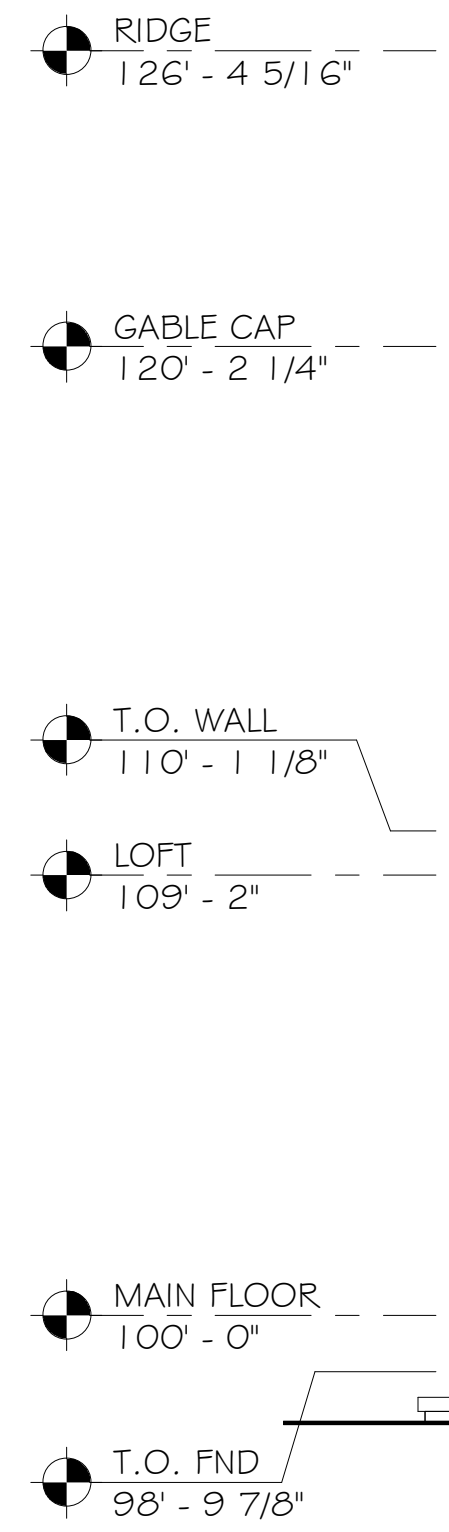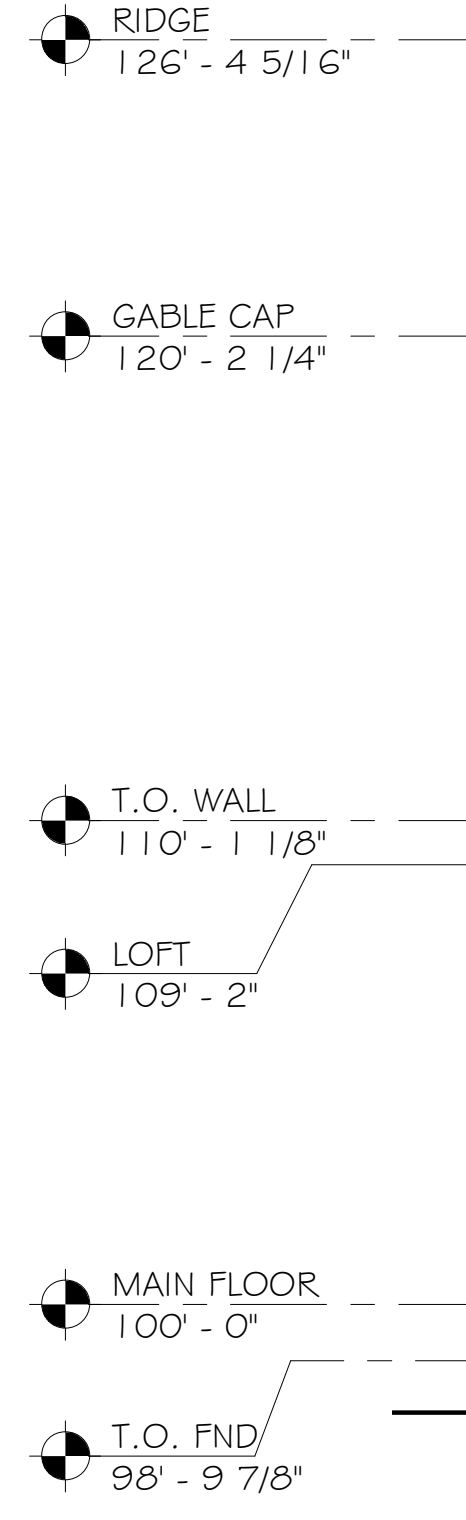

THESE PLANS, DRAWINGS, AND
DESIGNS ARE THE PROPERTY OF
WHISPER CREEK LOG HOMES (WCLH).
ALL RIGHTS RESERVED AND SHALL NOT
BE REPRODUCED OR COPIED WITHOUT
THE EXPRESSED WRITTEN CONSENT
FROM AN OFFICER OF WCLH. UNDER
PENALTY OF PROSECUTION, THESE
PLANS ARE RELEASED FOR
CONSTRUCTION ON THE SITE
DESCRIBED HEREON AND NO OTHER.

THESE DESIGNS AND DETAILS ARE BASED ON MANY YEARS OF CONSTRUCTION, DESIGN, AND ENGINEERING EXPERIENCE IN DIVERSE JURISDICTIONS. THE PURPOSE IS TO PROVIDE A BASIS FOR THE DESIGNER TO BE CONSULTED IN WHISPER CREEK LOG HOMES (WCLH). HOWEVER, IT IS THE RESPONSIBILITY OF THE DESIGNER TO CONSULT WITH AN ARCHITECT OR ENGINEER OF RECORD (E.O.R.) TO REVIEW AND VERIFY ANY AND ALL THE ASSUMPTIONS AND CONDITIONS PRESENTED BY WCLH. WCLH MAKES NO WARRANTY OR GUARANTEE AS TO THE FINAL SITE SPECIFIC APPLICATION OF ANY OF THE ABOVE AND ALL PROPOSED CHANGES BY THE E.O.R. SHALL BE COORDINATED WITH WCLH. ANY CHANGES MUST BE APPROVED IN WRITING BY WCLH. IF APPROVED, ALL CHANGES WILL BE REPRODUCED IN THE DRAWINGS AND MAY REQUIRE MODIFICATIONS TO THE PLANS AND WALLS.

PRELIMINARY PLAN SET

REVISIONS			
No.	By:	Date:	

PROJECT NAME:

CARIBOU LOFTED

OWNER:

ADDRESS:

DRAWING TITLE:

**BACK & LEFT
ELEVATION**

TBD	PROJECT NO.:	
	DRAWN BY:	JCF
	CHECKED BY:	MANAGER
	DATE:	1/27/2020 2:55:22 PM
	SHEET NO.:	A2.1

NOT FOR CONSTRUCTION

COMPONENT SCHEDULE				
ITEM #	COUNT	LENGTH	DESCRIPTION	
ATTACHMENT WALL CORNER				
CR1	4	10' - 1 1/8"	4X4 TIMBER	
CANTILEVER CORNER				
CC1	2	9' - 3 1/8"	1 2IN DIA LOG POST w/ 1 0IN DIA PURLIN ARM # 6IN DIA KNEE BRACE	
CC2	2	10' - 8 1/16"	1 2IN DIA LOG POST w/ 1 0IN DIA PURLIN ARM # 6IN DIA KNEE BRACE	
CC3	2	9' - 3 1/8"	1 2IN DIA LOG POST w/ 1 0IN DIA PURLIN ARM # 6IN DIA KNEE BRACE	
CC4	2	9' - 3 1/8"	1 2IN DIA LOG POST w/ 1 0IN DIA PURLIN ARM # 6IN DIA KNEE BRACE	
CENTER POST				
CP1	2	24' - 1 3/8"	1 2" DIA LOG POST	
CP1B	2	7' - 7 5/8"	1 2IN DIA LOG POST w/ TOP NOTCH	
CP1T	1	15' - 9 3/16"	1 2IN DIA LOG POST w/ BOTTOM NOTCH	
PP2	6	9' - 8 1/8"	1 2IN DIA LOG POST w/ TOP NOTCH	
CORNER POST - DORMER				
C11	4	4' - 7 3/16"	1 2IN DIA LOG POST w/ PIE CUT # PITCH CUT TOP # BTM, BTM PITCH CUT TO BE DONE ON SITE	
GABLE STIFFENER				
GS1	1	19' - 1"	5 1/2" X 7" PARALLAM	
HALF NEWEL POST				
HNP1	5	4' - 0"	1 2IN DIA HALF LOG POST	
KING GABLE POST				
KG1	2	24' - 1 3/16"	1 2IN LOG POST W/ THREE FLATS	
KG7	1	24' - 1 3/16"	1 4IN LOG POST W/ THREE FLATS	
LOFT PURLIN				
LP1	6	16' - 0"	1 2IN DIA LOG BEAM w/ FLAT CUT	
LP5	6	13' - 8"	1 2IN DIA LOG BEAM w/ FLAT CUT	
LP6	6	14' - 1 1/2"	1 2IN DIA LOG BEAM w/ FLAT CUT	
LR1	1	16' - 0"	1 2IN DIA LOG BEAM w/ FLAT CUT	
LR2	1	8' - 0"	1 2IN DIA LOG BEAM w/ FLAT CUT	
LOFT SUPPORT BEAM				
LSB3	2	13' - 11 7/8"	5 1/2" X 18" GLULAM BEAM, 24F-V4	
LSB5	2	13' - 10 1/2"	5 1/2" X 15" GLULAM BEAM, 24F-V4	
LSB6	2	13' - 10 1/2"	5 1/2" X 12" GLULAM BEAM, 24F-V4	
LSB8	2	13' - 10 1/2"	6 3/4" X 12" GLULAM BEAM, 24F-V4	
LOFT SUPPORT POST				
LSP1	2	7' - 5 1/4"	6X6 DIMENSIONAL LUMBER	
NEWEL POST				
NP1	16	4' - 0"	1 2IN DIA LOG POST	
NEWEL POST - STAIR				
SNP1	1	5' - 0"	1 2IN LOG POST W/ FLAT CUT	

WCLH STANDARD TIMBER FRAMED STAIRS INCLUDED WITH PACKAGE

ONLY COMPONENTS INCLUDED IN WCLH PACKAGE ARE SHOWN

COMPONENT SCHEDULE				
ITEM #	COUNT	LENGTH	DESCRIPTION	
SNP2	1	4' - 0"	1 2IN LOG POST W/ FLAT CUT	
PORCH BEAM				
PB1	4	9' - 11 5/16"	1 2" DIA w/ FLAT CUT	
PB2	2	9' - 1 3/8"	1 2" DIA w/ FLAT CUT	
PB3	2	16' - 0"	1 2" DIA w/ FLAT CUT	
PORCH POST				
PP1	8	9' - 3 1/4"	1 0IN DIA TOP NOTCHED	
PP3	4	9' - 6 1/16"	1 0IN DIA TOP NOTCHED	
PURLIN SUPPORT BEAM				
P5B5	1	13' - 8 3/8"	1 2IN DIA LOG BEAM w/ FLAT CUT	
P5B6	1	13' - 8 3/8"	1 2IN DIA LOG BEAM	
PURLIN SUPPORT POST				
P5P1	2	8' - 0 1/4"	1 2IN DIA LOG POST w/ TOP AND BOTTOM NOTCHED	
RIDGE BEAM				
RB1	1	8' - 3"	5 1/2" X 21" GLULAM BEAM, 24F-V4	
RB2	1	20' - 9"	5 1/2" X 21" GLULAM BEAM, 24F-V4	
RB3	1	18' - 9"	5 1/2" X 21" GLULAM BEAM, 24F-V4	
RB4	1	16' - 3"	5 1/2" X 21" GLULAM BEAM, 24F-V4	
RB5	1	14' - 0"	5 1/2" X 21" GLULAM BEAM, 24F-V4	
RB6	1	14' - 3"	5 1/2" X 21" GLULAM BEAM, 24F-V4	
RB7	1	18' - 6"	5 1/2" X 21" GLULAM BEAM, 24F-V4	

COMPONENT SCHEDULE			
ITEM #	COUNT	LENGTH	DESCRIPTION
ROOF EXTENSION BEAM			
BC1	1	15' - 1"	1 2IN DIA LOG BEAM
ROOF PURLIN			
RP1	2	18' - 9"	1 2IN DIA LOG BEAM w/ FLAT CUT
RP2	2	20' - 9"	1 2IN DIA LOG BEAM w/ FLAT CUT
RP3	2	8' - 3"	1 2IN DIA LOG BEAM w/ FLAT CUT
RP4	2	16' - 3"	1 2IN DIA LOG BEAM w/ FLAT CUT
STAIR BLOCKING			
SB1	1	4' - 10"	10" X 10" TIMBER NOTCHED FOR LSB1 & PSB1
W TRUSS			
BC1	4	15' - 0"	1 2" DIA LOG BEAM
KP1	2	13' - 0"	1 2" DIA LOG KING POST
QP1	4	9' - 1"	1 2" DIA LOG QUEEN POST
TC1	4	20' - 2 7/16"	1 2" DIA LOG TOP CHORD

BRACKET SCHEDULE		
BRACKET #	COUNT	DESCRIPTION
BK2	12	LOFT PURLIN SADDLE
BK5	2	CENTER POST TO RIDGE BEAM
BK5G	3	KING GABLE POST TO RIDGE BEAM
BK6M	2	LOFT SUPPORT POST TO LOFT SUPPORT BEAM # PURLIN SUPPORT BEAM
BK9	1	CENTER POST W/ 2 GLULAM SADDLES
BK12	2	LOFT SUPPORT BEAM SADDLE
BK21	6	LOFT PURLIN DOUBLE SADDLE OVER LOFT SUPPORT BEAM
BK55	(1) SET OF 4	ANGLED RAIL BRACKET
BK56X	(31) SET OF 4	STRAIGHT RAIL BRACKET

