





Whisper Creek

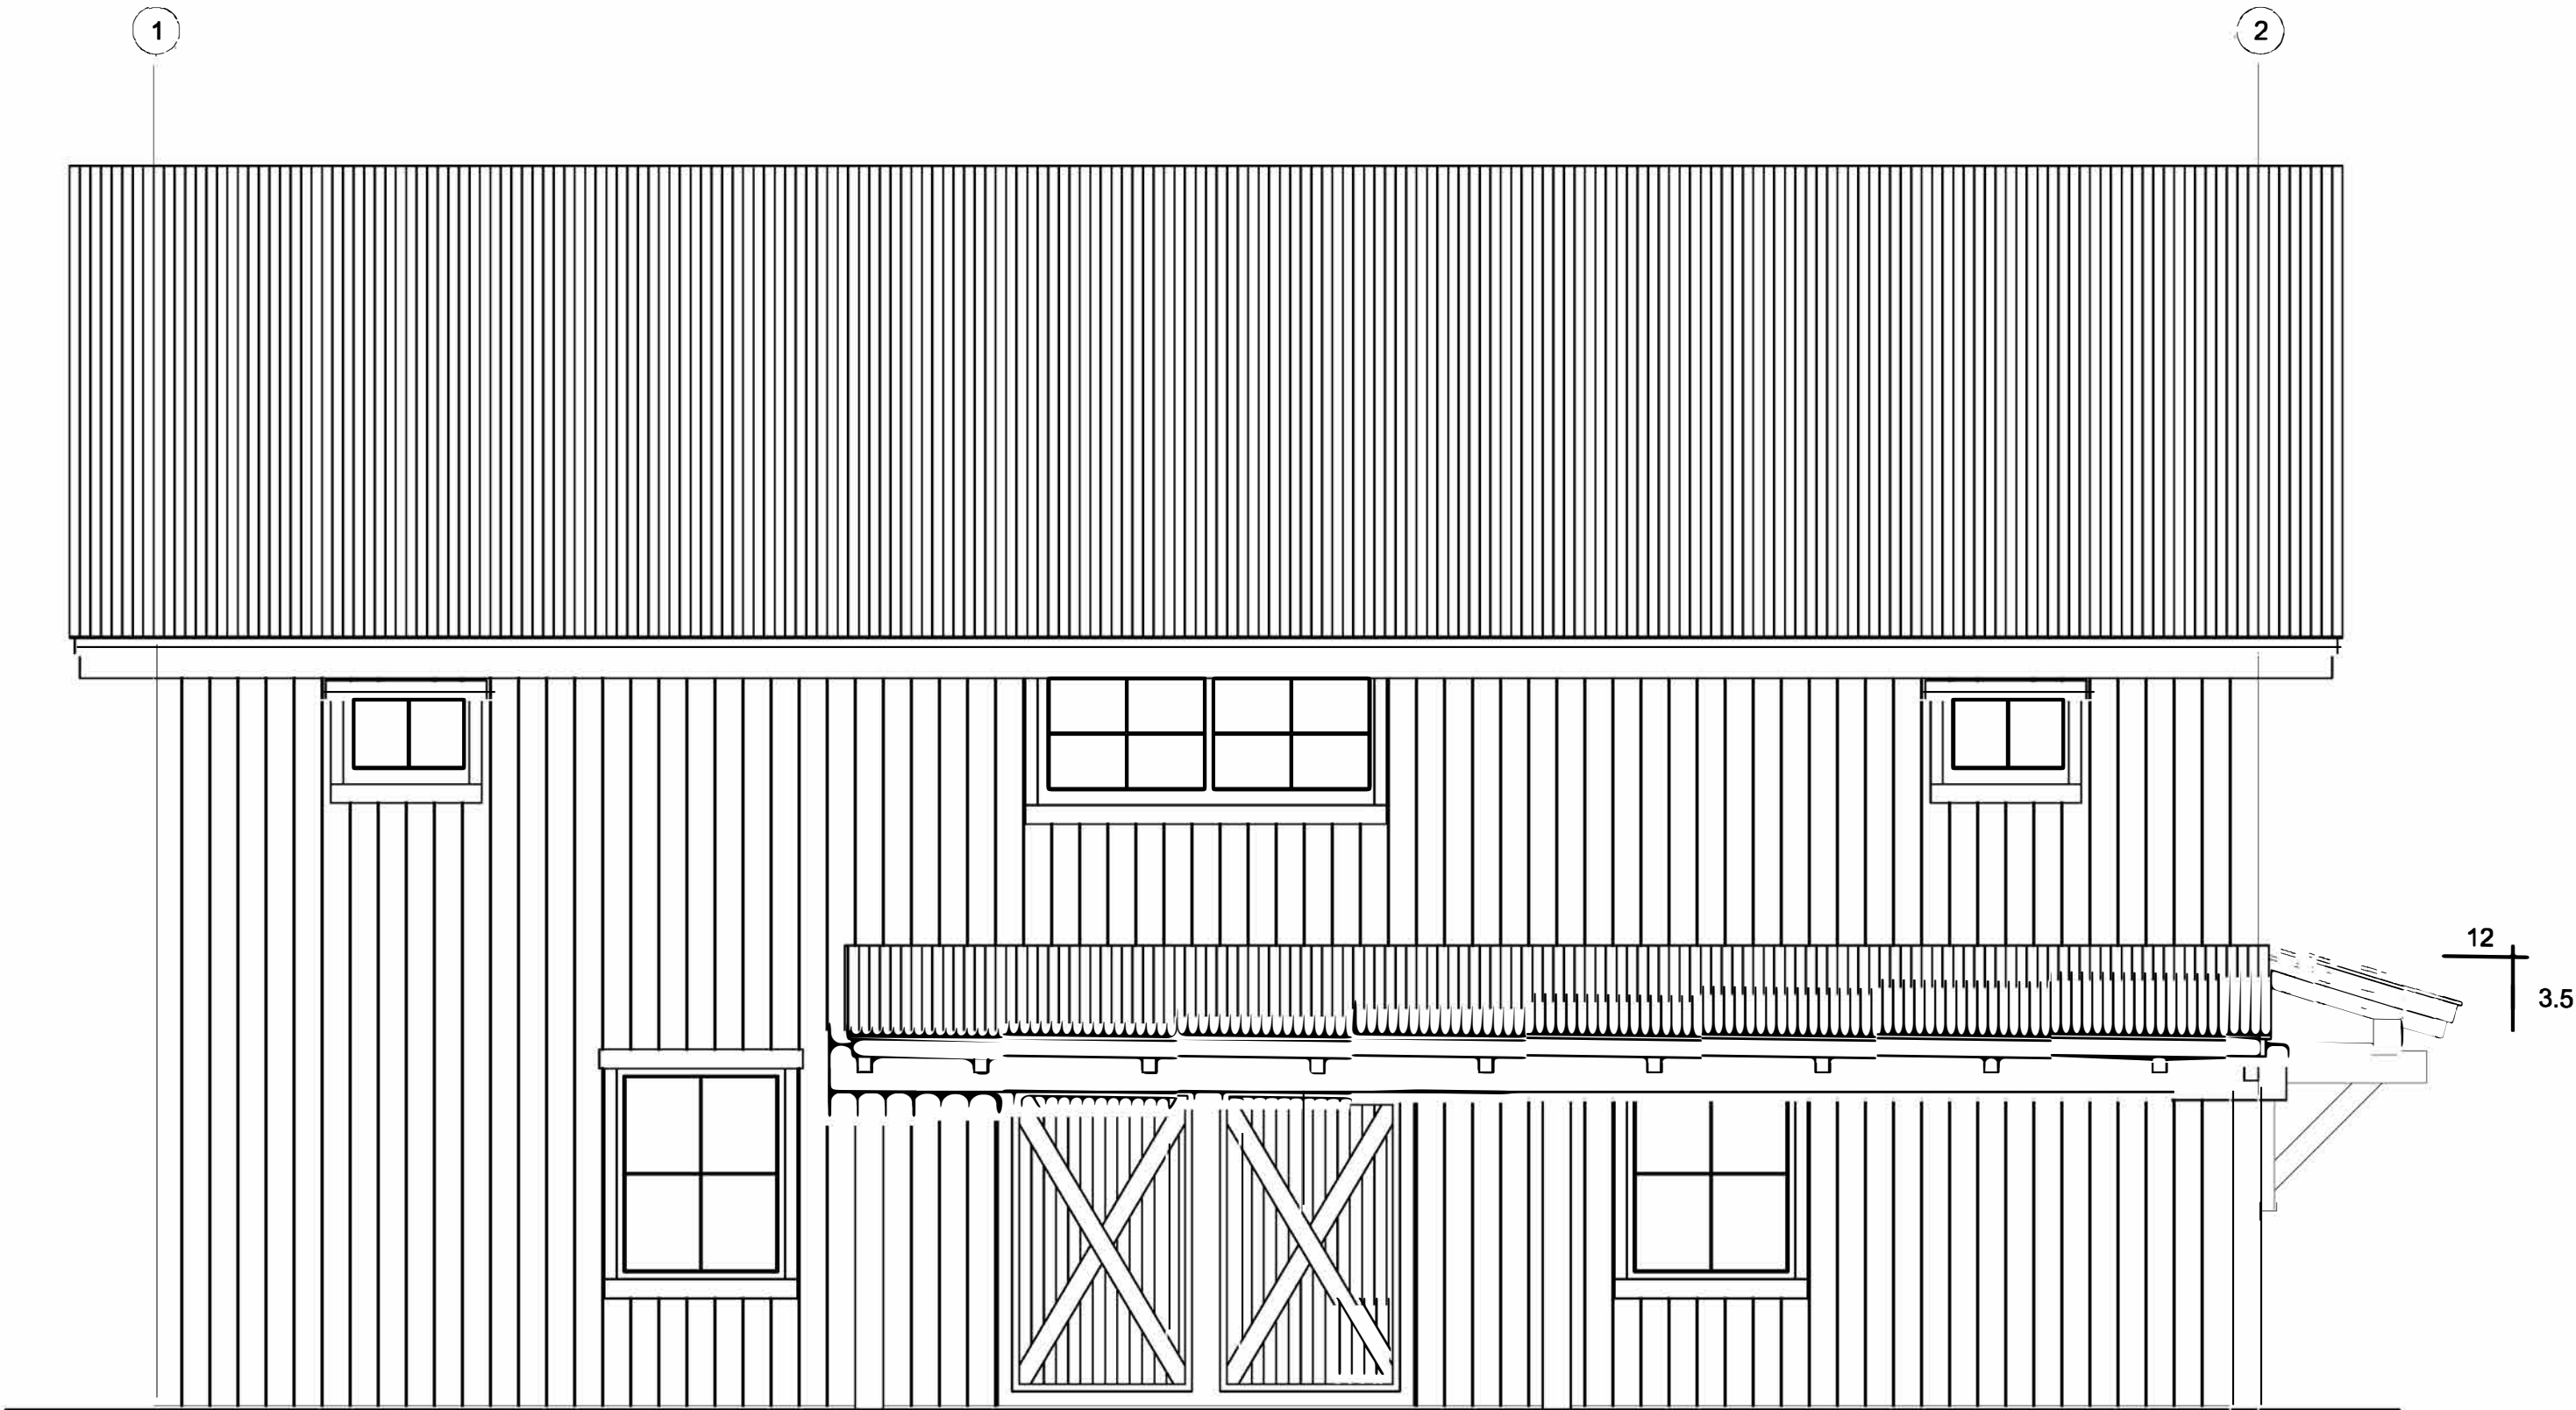

FRONT ELEVATION

SCALE : 1/4" = 1'-0"

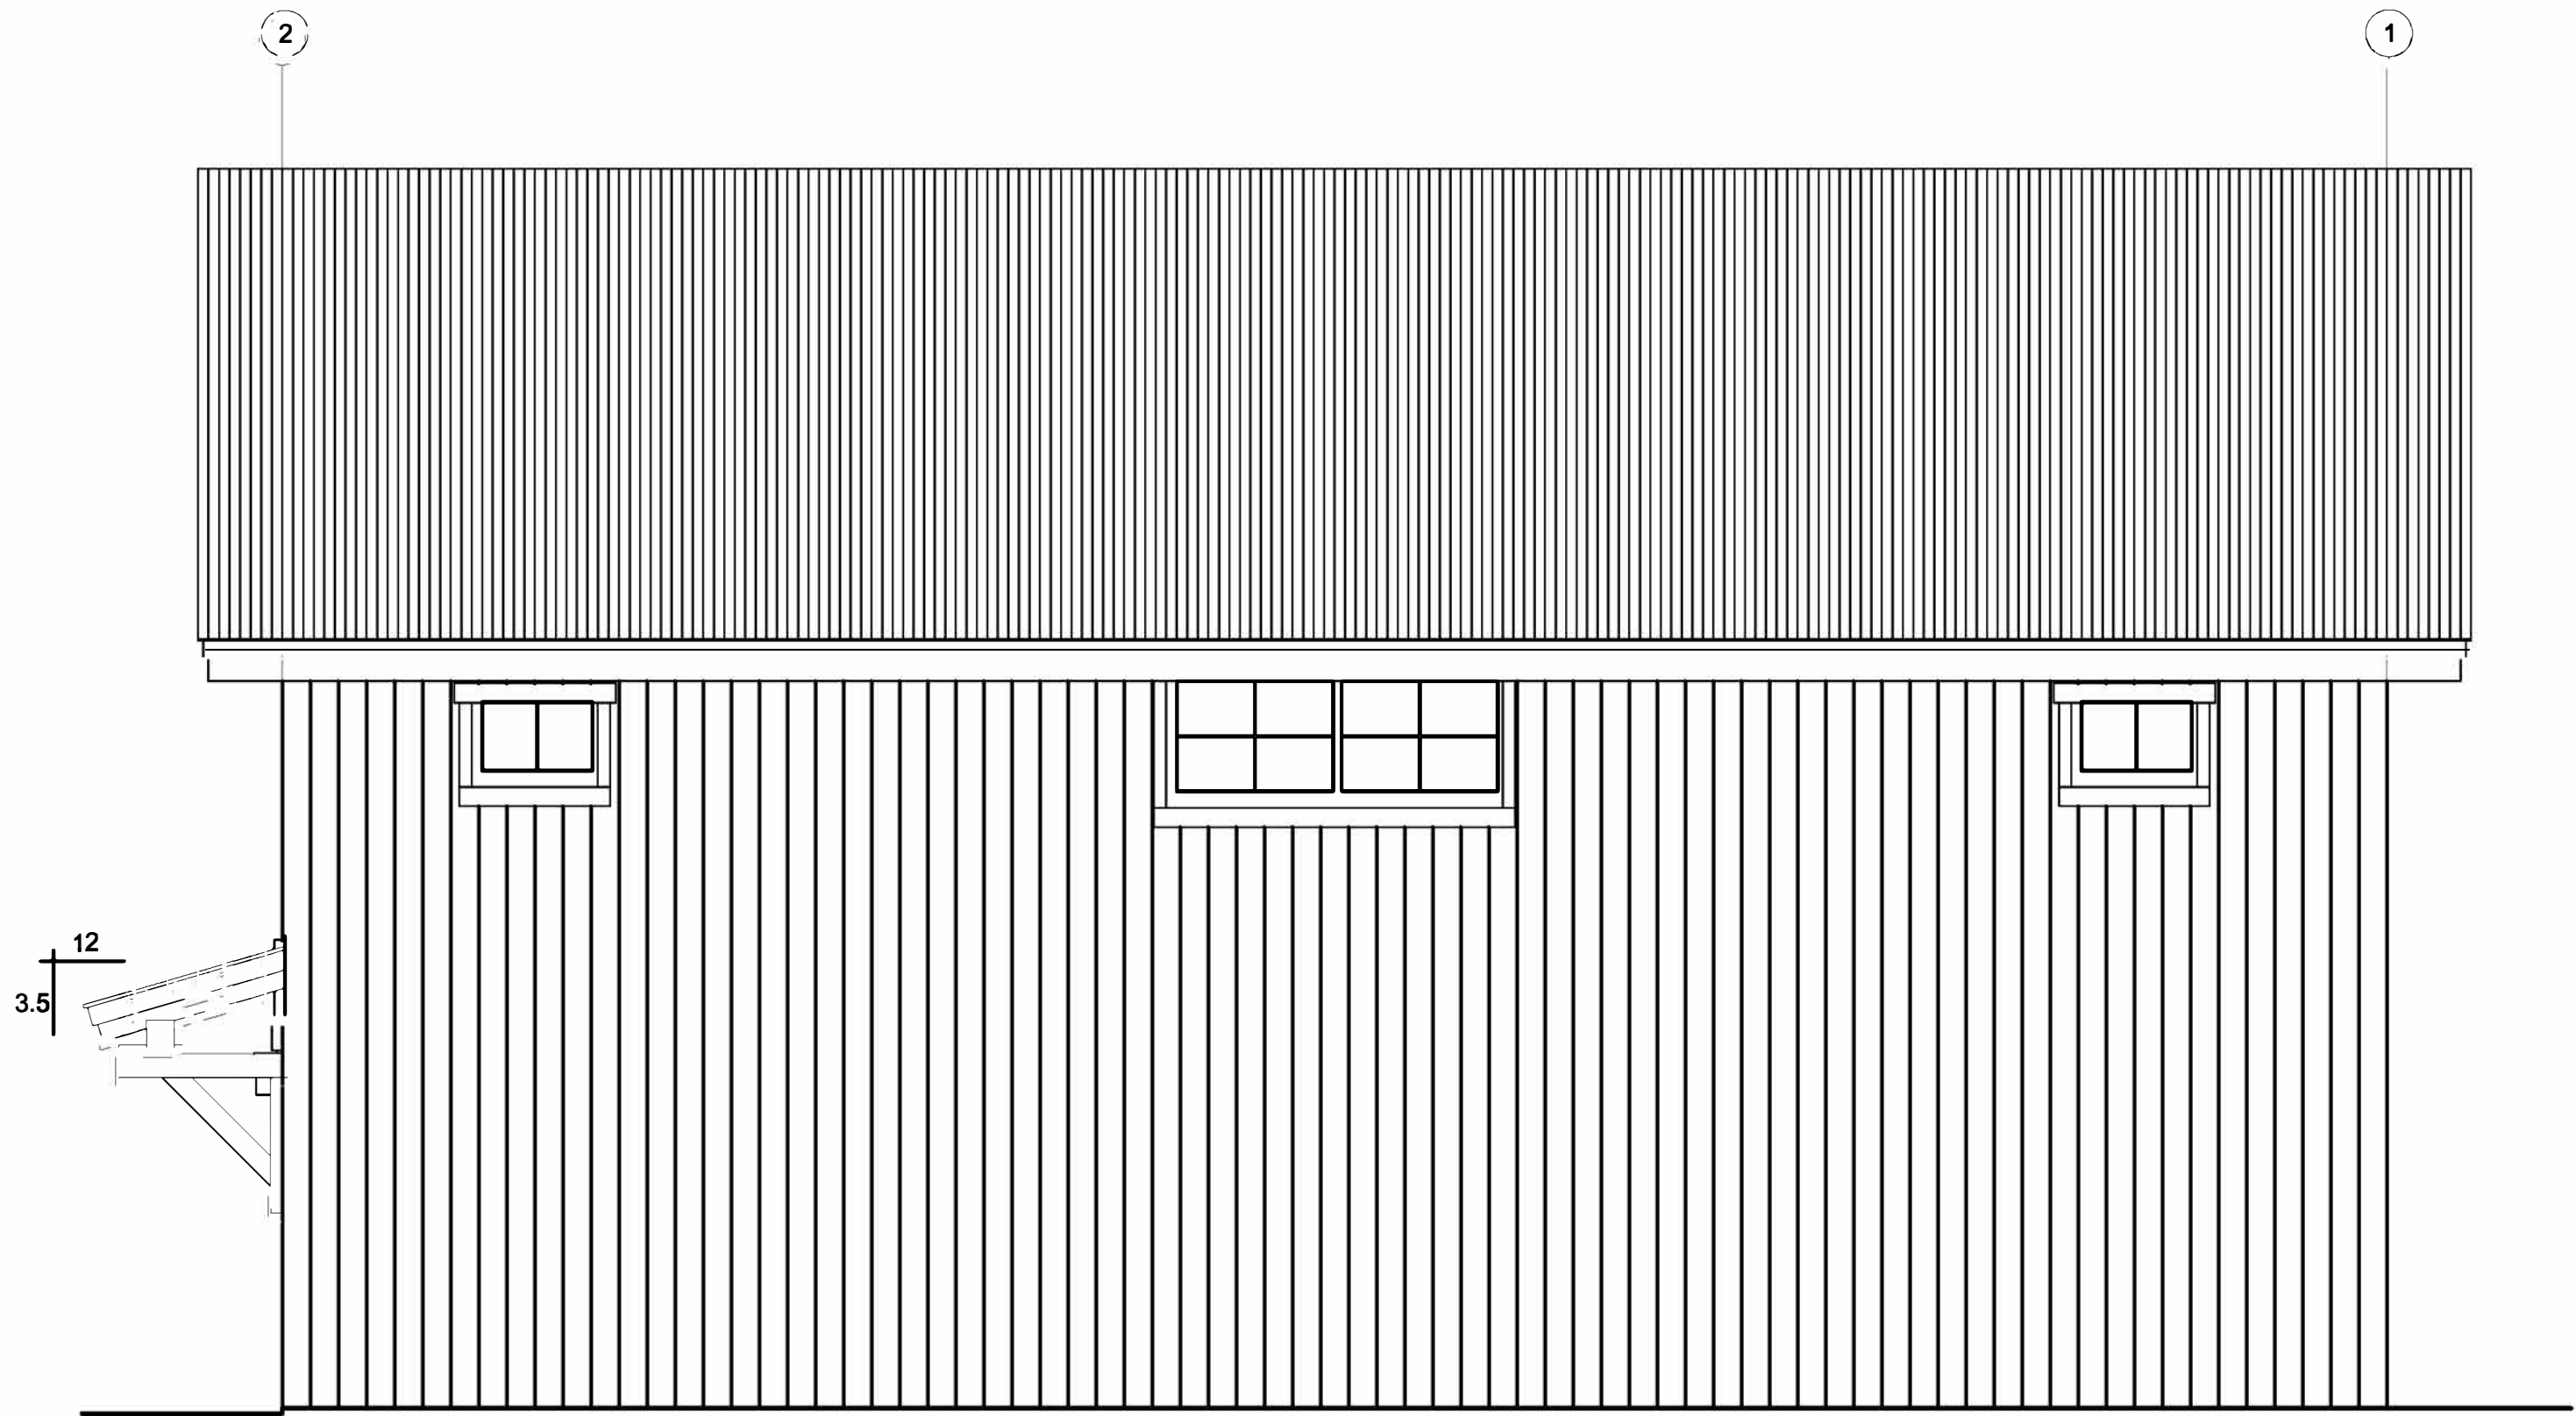

BACK ELEVATION

SCALE : 1/4" = 1'-0"




EXTERIOR FRONT & REAR ELEVATIONS

DRAWN BY:	AR
CHECKED BY:	MANAGER
DATE	1/12
REVISIONS	Δ
REV.#1:	N/A
REV.#2:	N/A
REV.#3:	N/A
REV.#4:	N/A
REV.#5:	N/A
REV.#6:	N/A


PROJECT NO:
#####

SHEET:
A2.01
EXTERIOR
ELEVATIONS
OF: ##

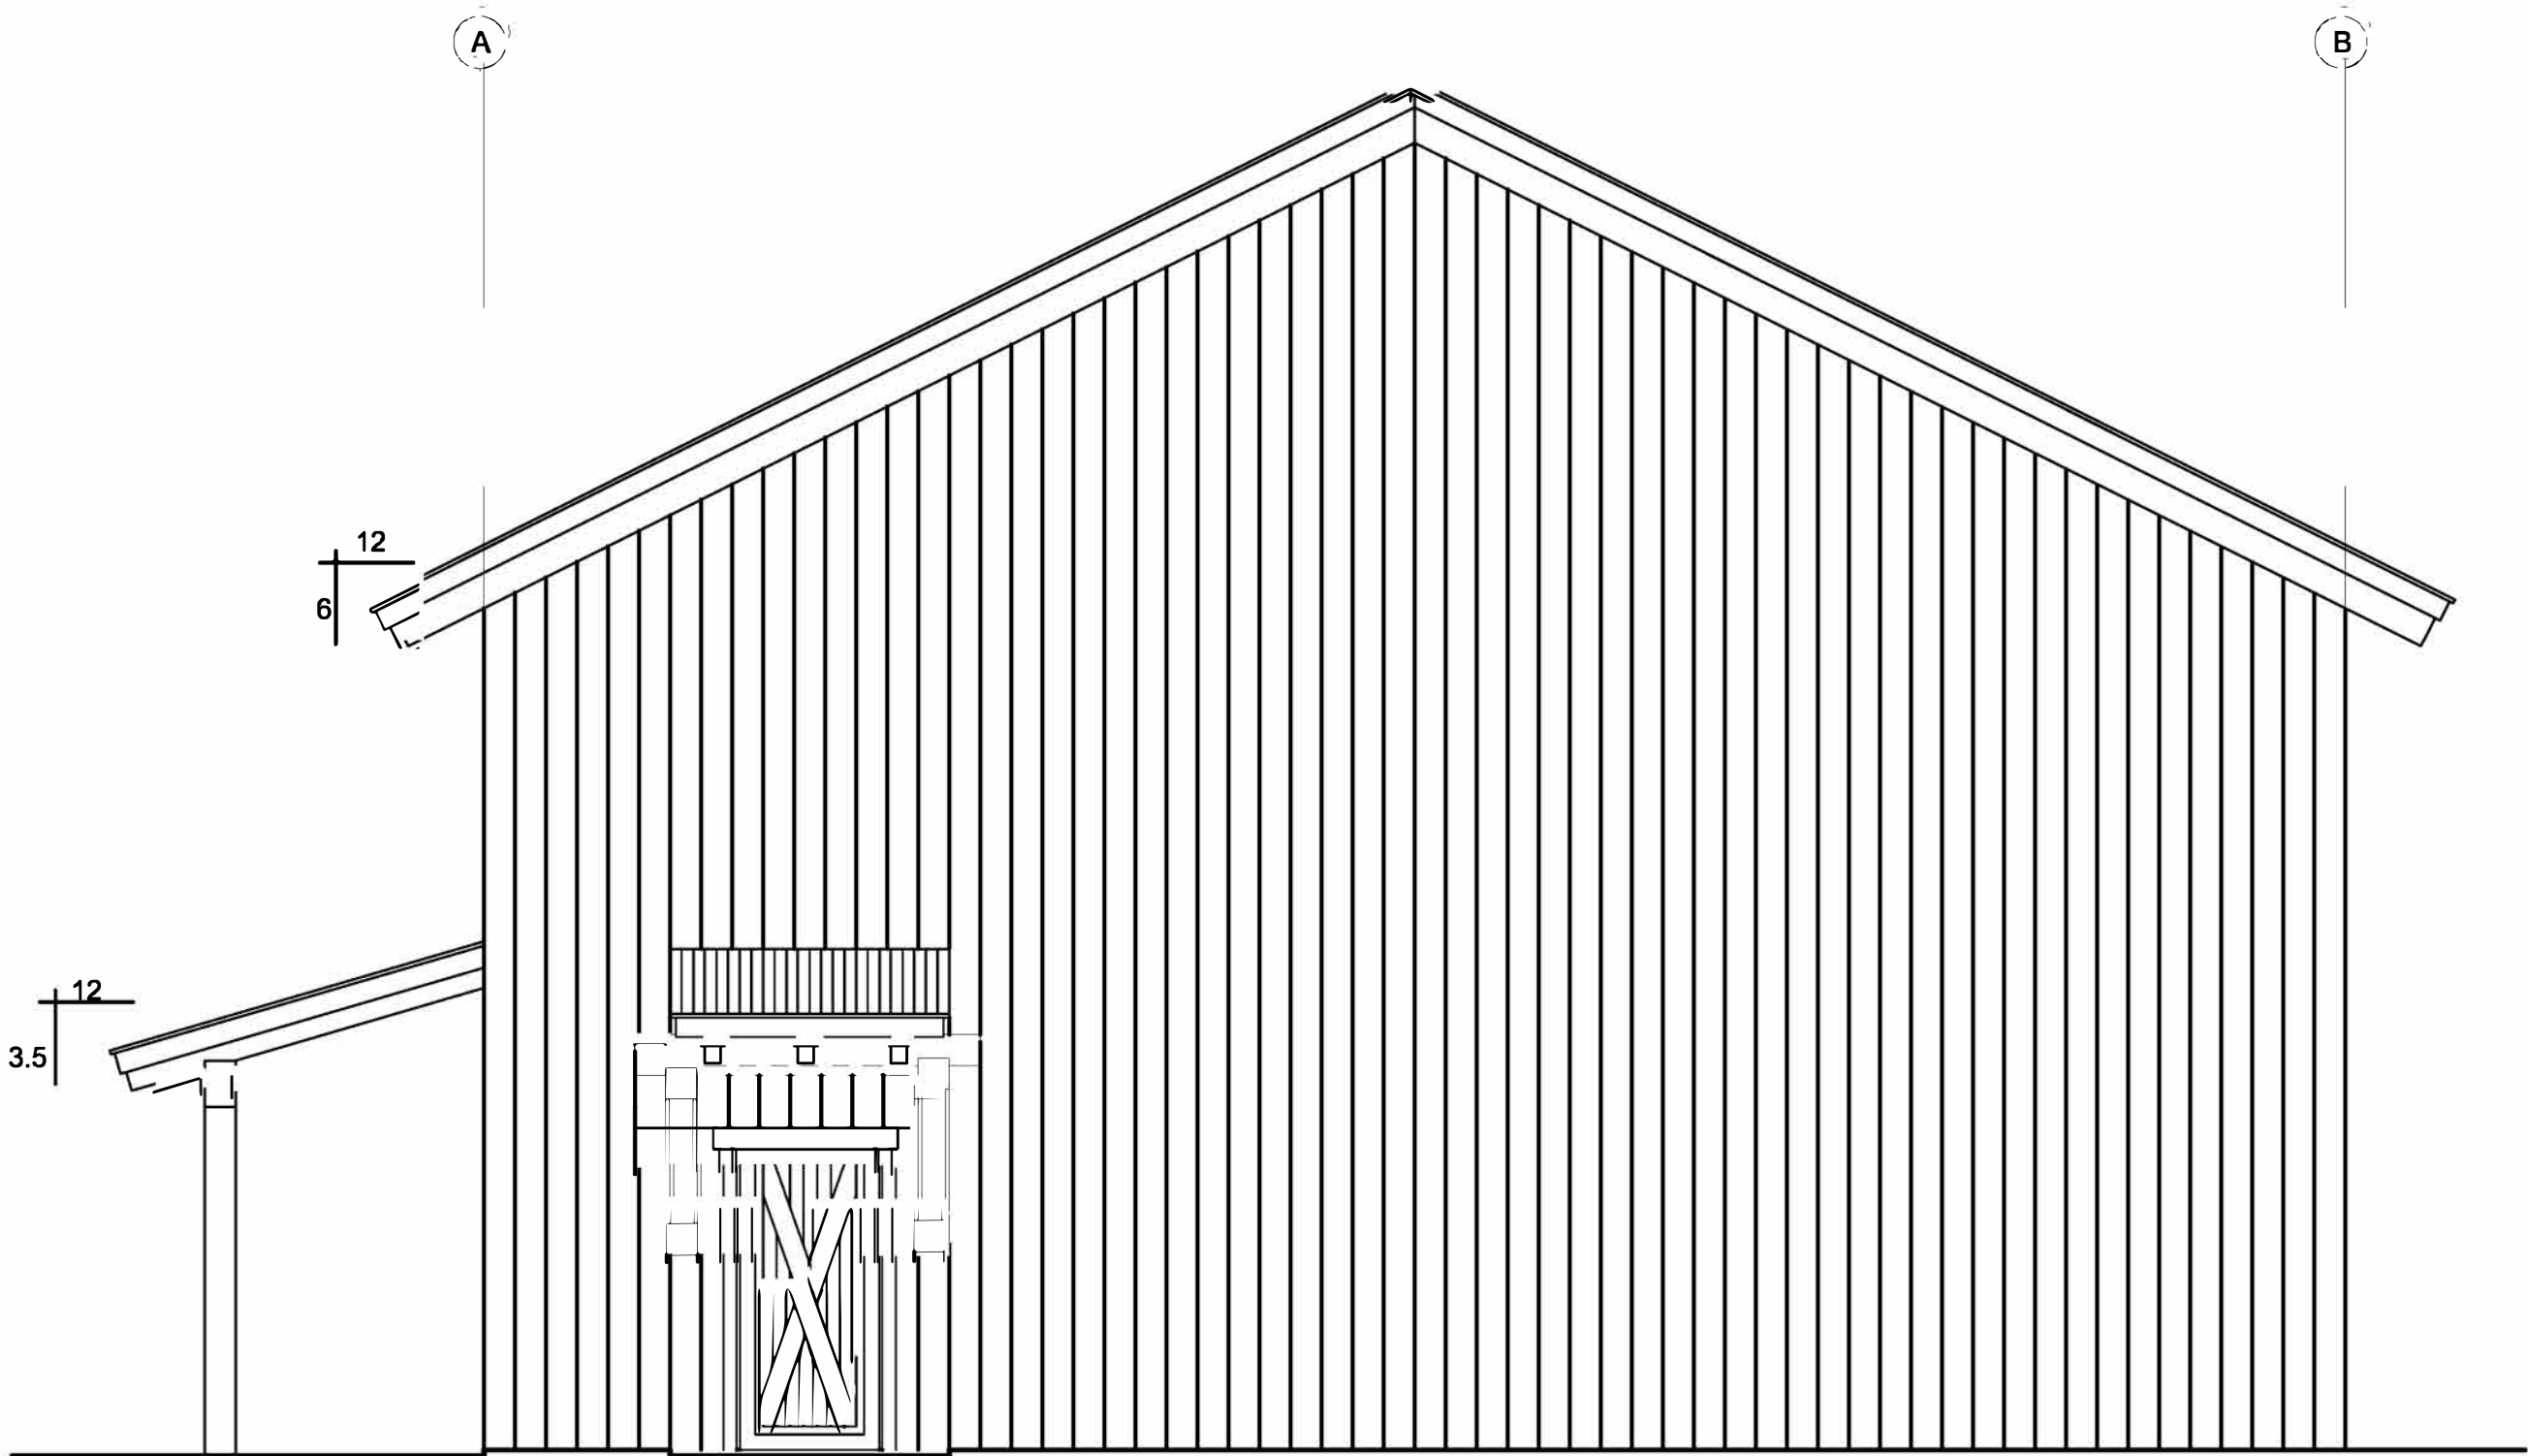





RIGHT ELEVATION

SCALE : 1/4" = 1'-0"

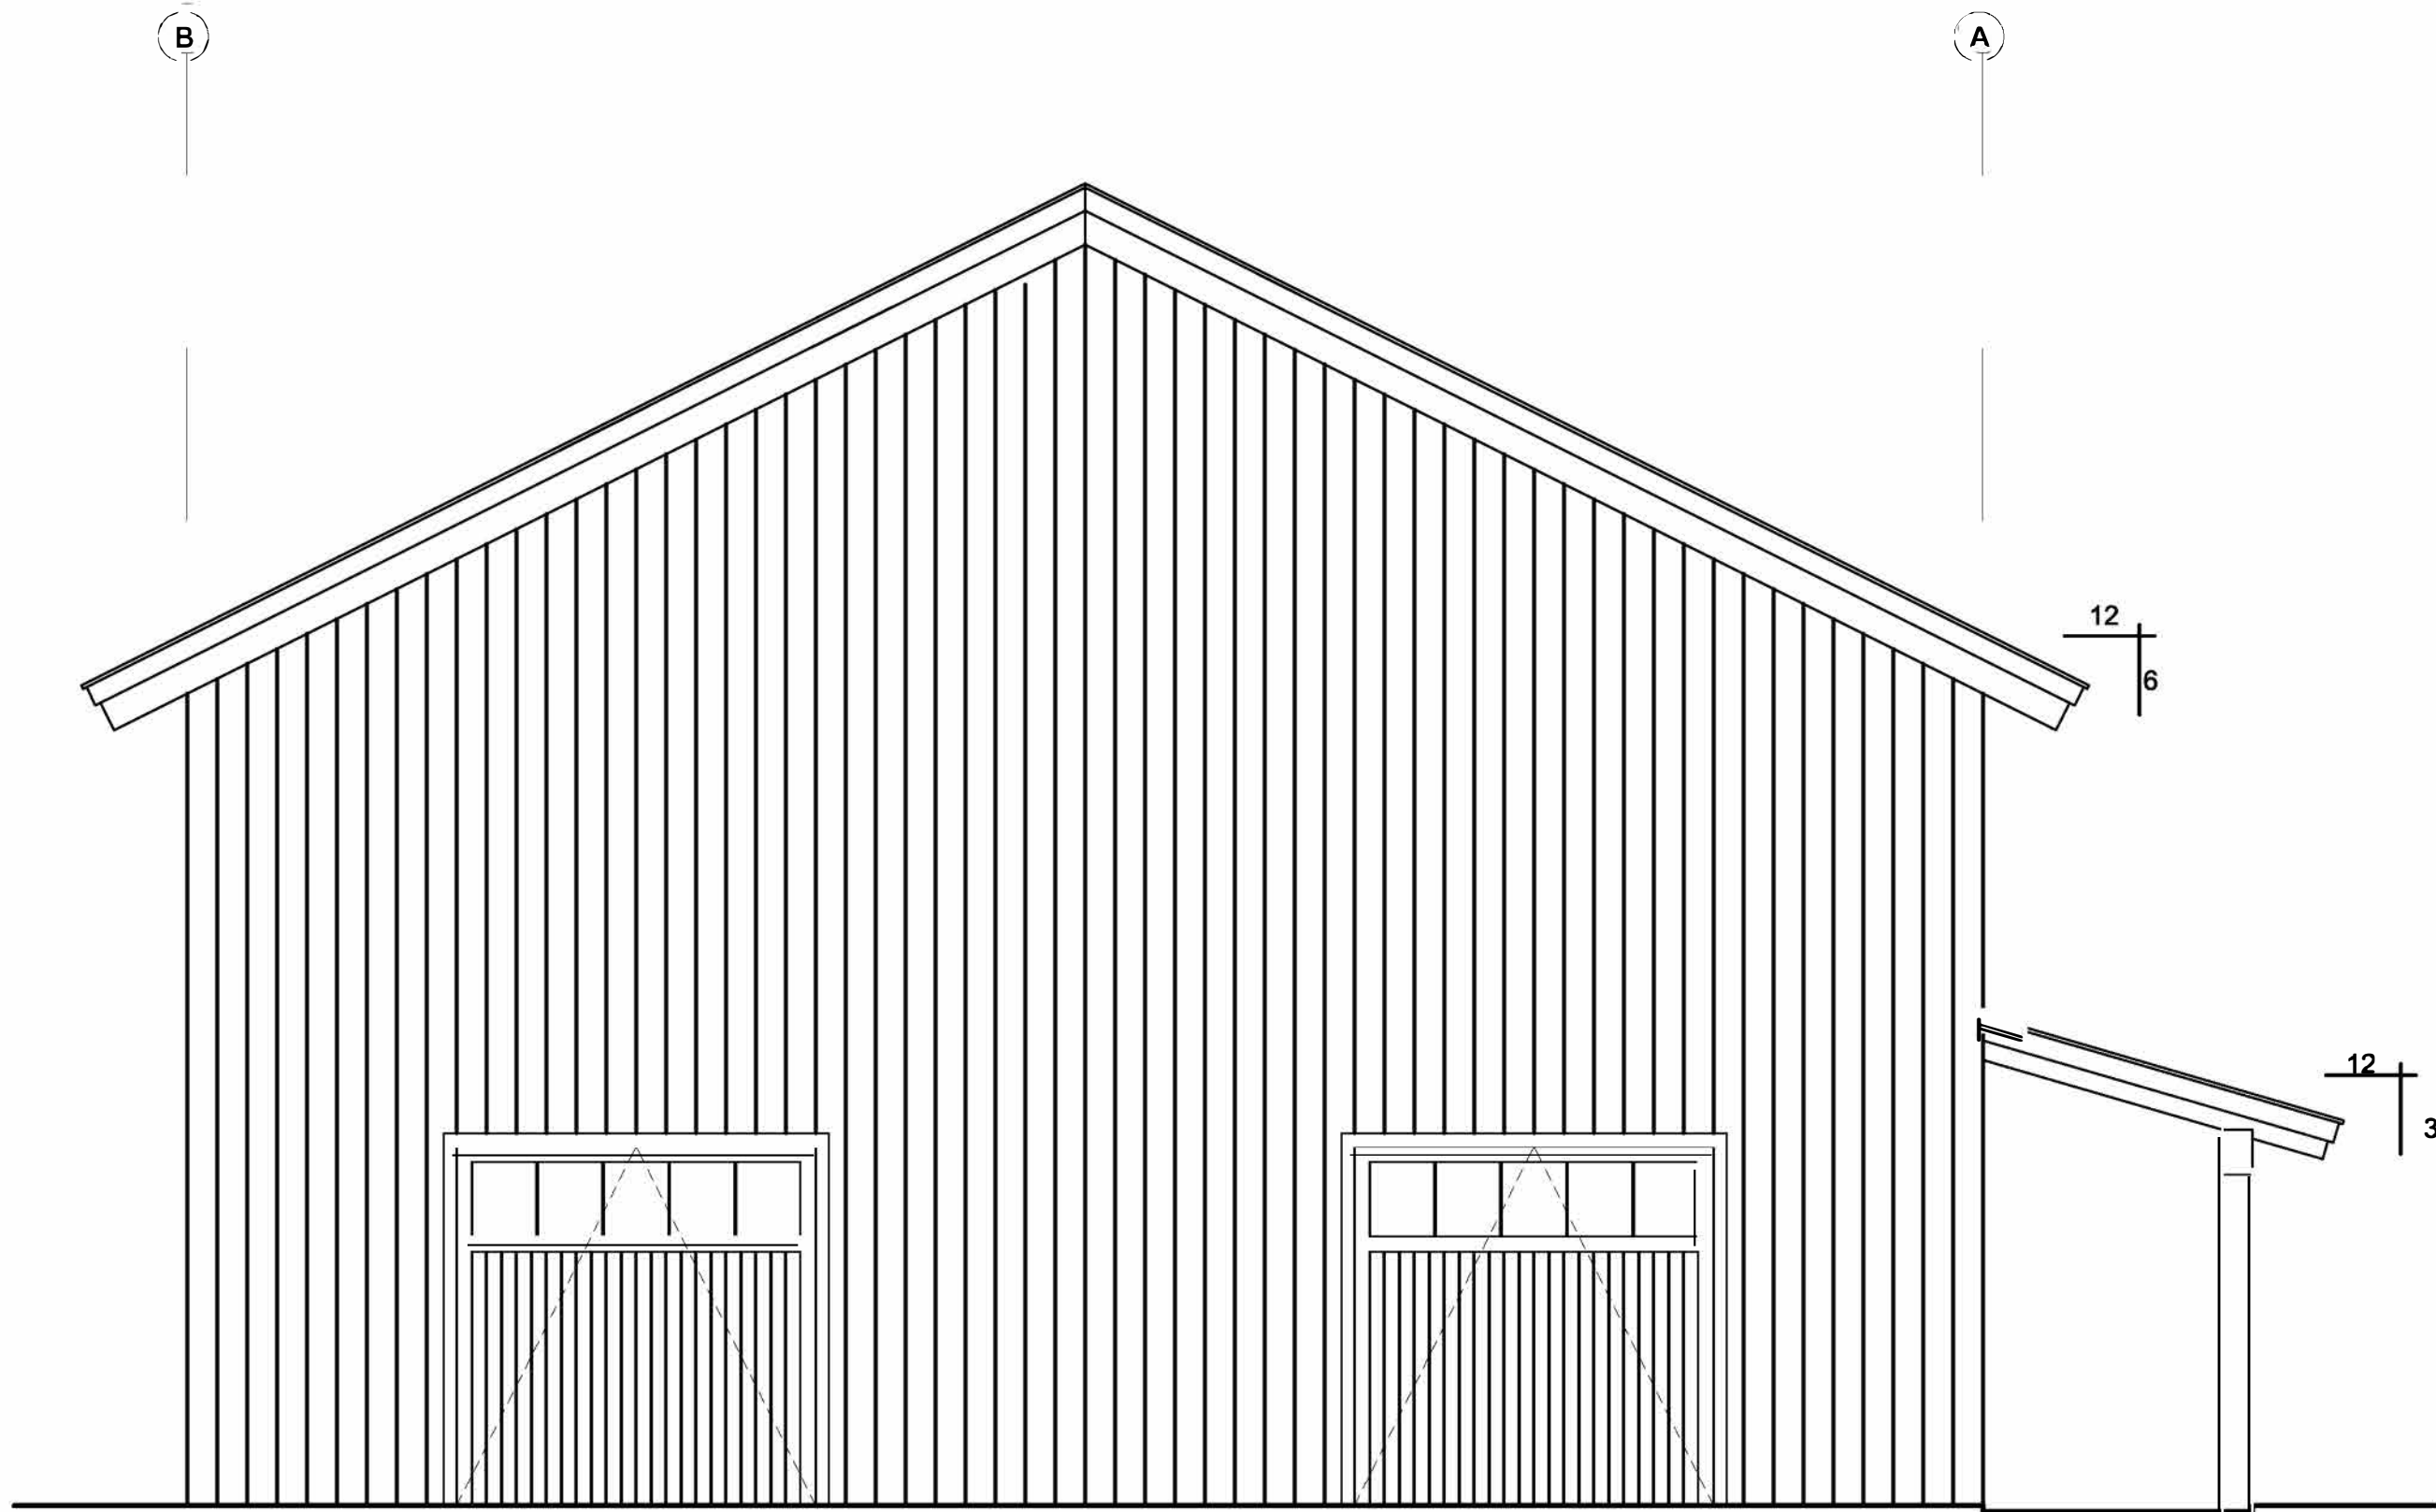

LEFT ELEVATION

SCALE : 1/4" = 1'-0"

    

ELEVATIONS	
EXTERIOR	

DRAWN BY:	AR
CHECKED BY:	M. W. G. E. R.
DATE:	12/21/15
REV. #1:	N/A
REV. #2:	N/A
REV. #3:	N/A
REV. #4:	N/A
REV. #5:	N/A
REV. #6:	N/A

PROJECT NO:
###



SHEET:
A2.02
EXTERIOR
ELEVATIONS
OF: ##

WEATHERSHIELD SIGNATURE SERIES WINDOW SCHEDULE						
	QTY.	TYPE	ROUGH OPENING	CAT. NO.	JAMB	TEMP
A	2	DBL CSMT	4'0" x 5'0"	CS2-2050	6'9" / 6"	YES

EXTERIOR DOOR SCHEDULE							
○	QTY.	SIZE	STYLE	CAT. NO.	JAMB	SWING	REMARKS
1	1	(2)5'-0x6'-0	BARN DOOR		6'9 1/4"	LH/RH	
2	1	3'-0x6'-8	ENTRY DOOR		6'9 1/4"	RH	
3	2	8'-0x6'-0	GARAGE DOOR		6'9 1/4"	-	

EXTERIOR DOOR IS KNOTTY ALDER BY OREPAC





CONTRACTOR NOTE:
THE SPECIFICATIONS WITHIN THIS PLAN SET ARE ACCURATE AS OF THE MOST RECENT DATE IN THE TITLE BLOCK. HOWEVER, IT SHALL BE THE CONTRACTOR'S RESPONSIBILITY TO CONFIRM AND VERIFY ALL SPECIFICATIONS WITH THE OWNER PRIOR TO CONSTRUCTION. R.M.L.H. ASSUMES NO RESPONSIBILITY FOR FAILURE TO PERFORM THE ABOVE.

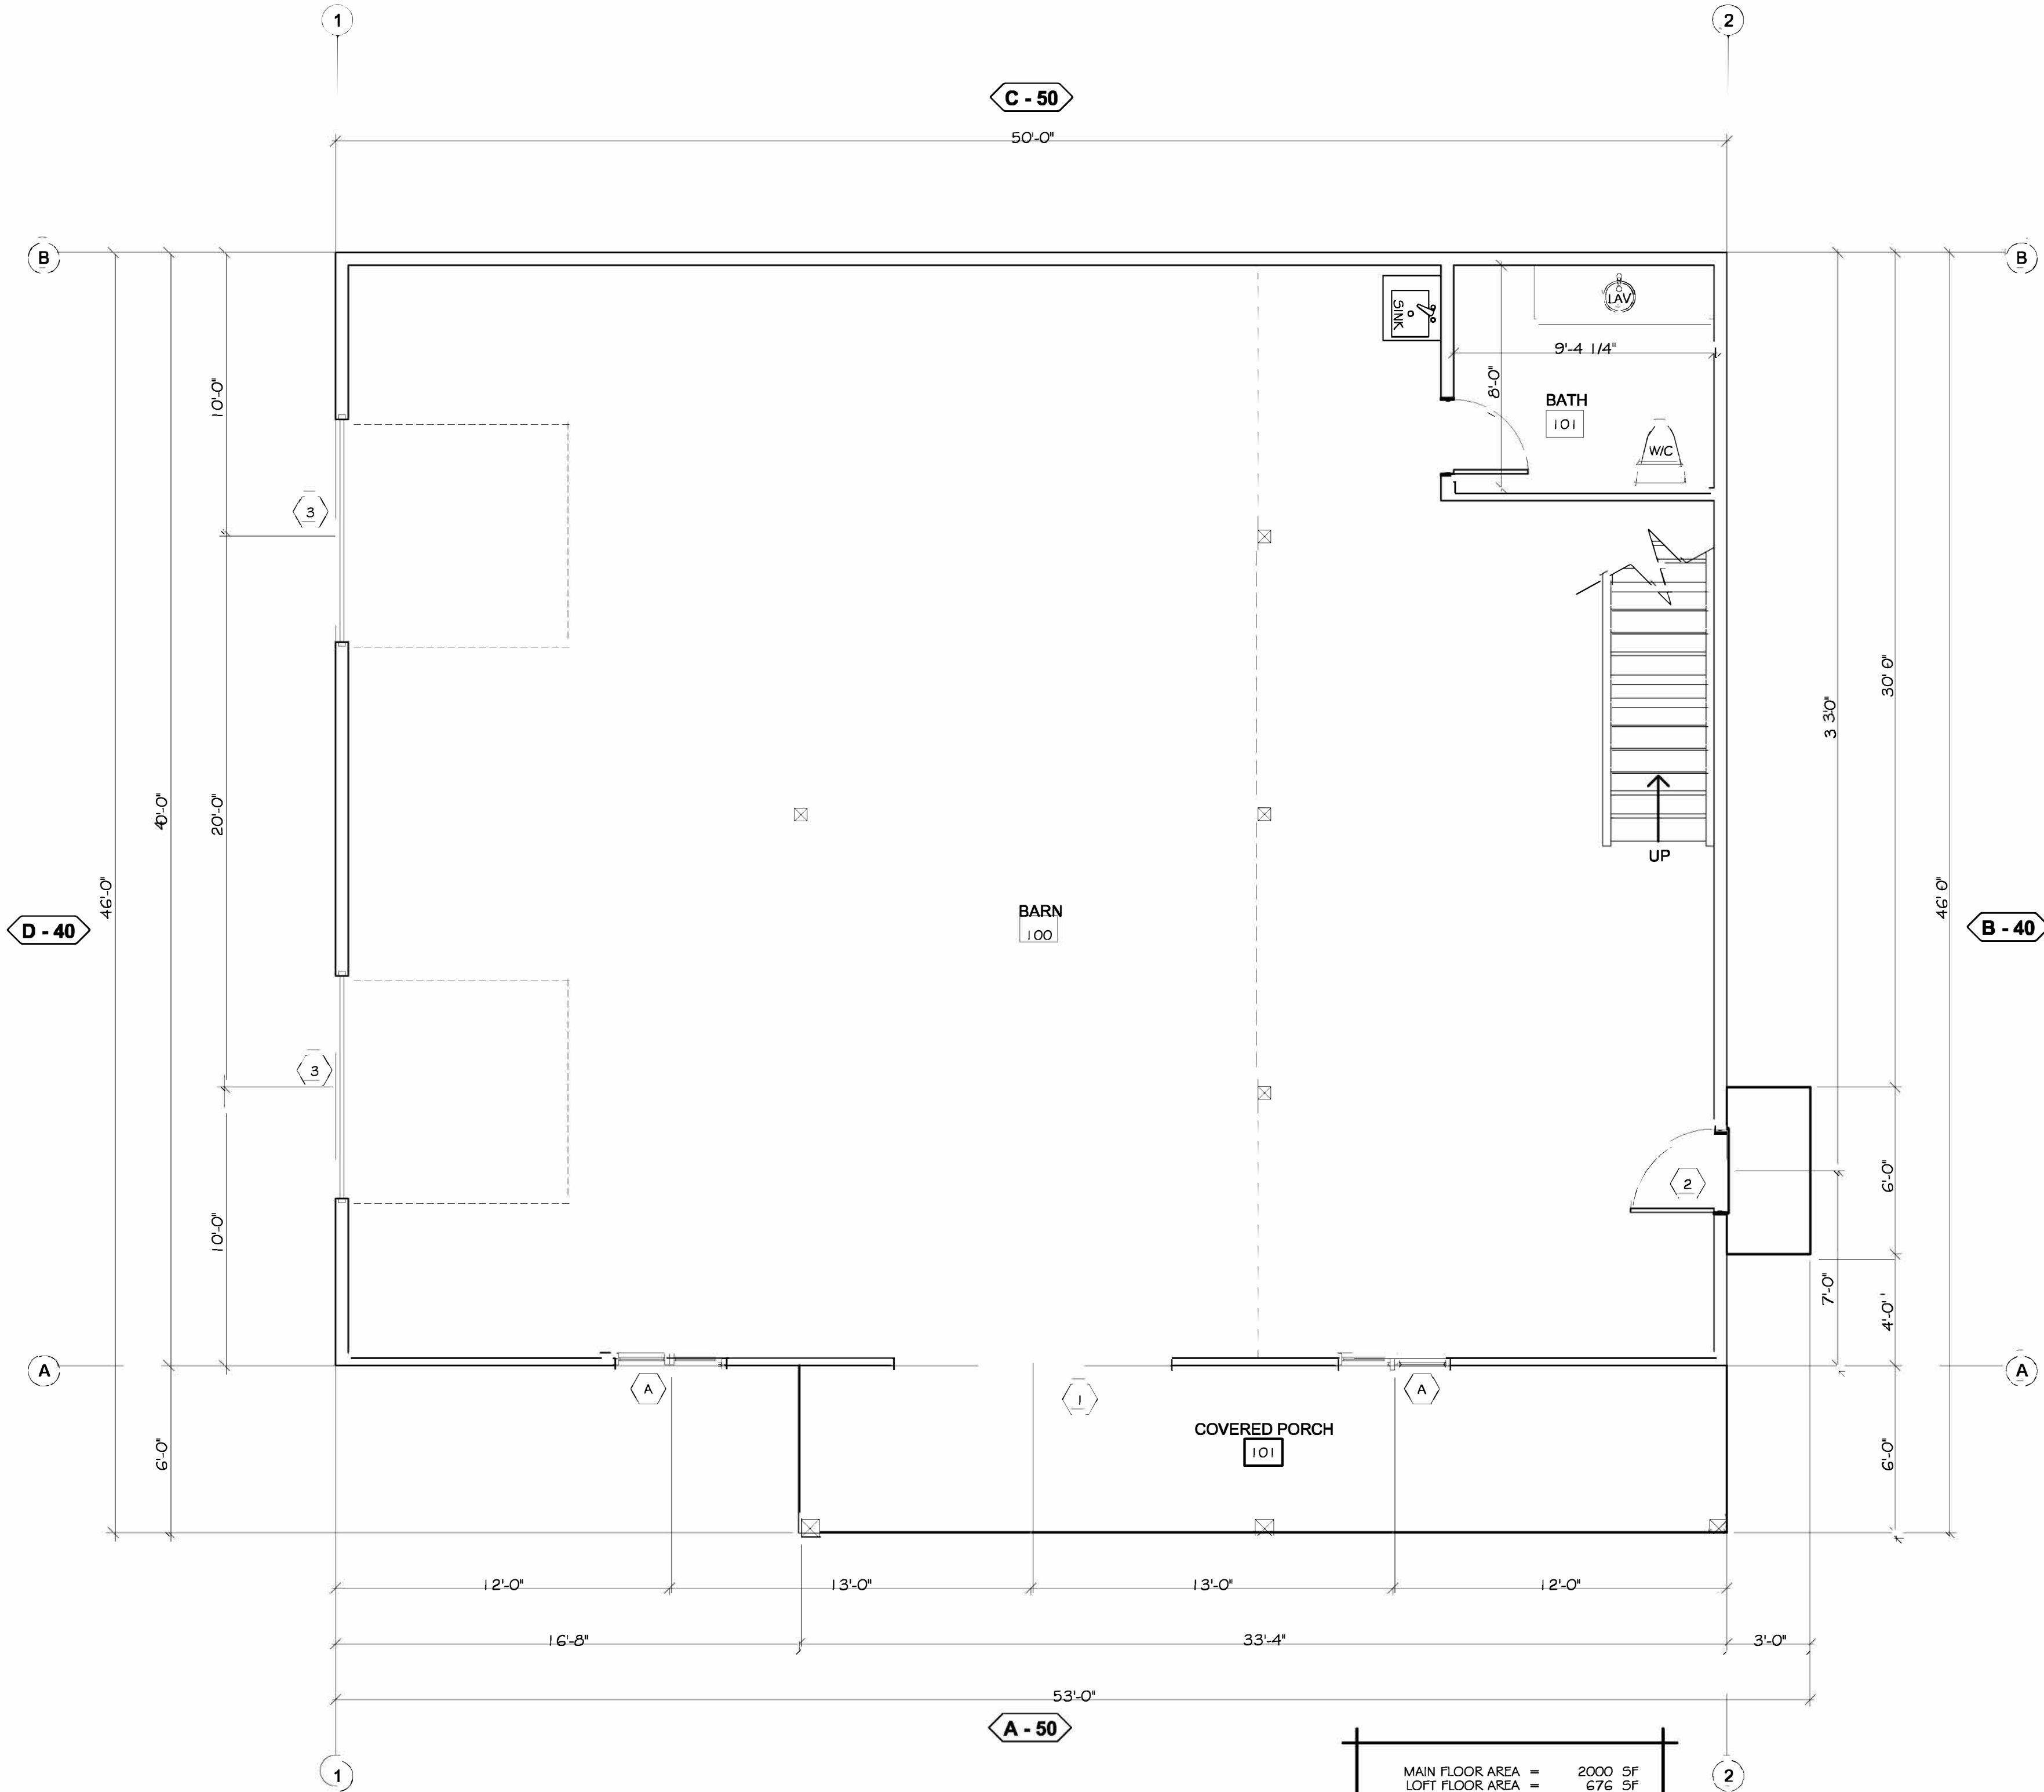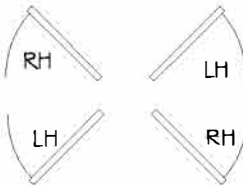

MAIN FLOOR PLAN

SCALE : 1/4" = 1'-0"

MAIN FLOOR AREA =	2000 SF
LOFT FLOOR AREA =	676 SF
TOTAL AREA =	2676 SF

    

W A

MAN FLOOR PLAN

DRAWN BY:	AR
CHECKED BY:	MANAGER
DATE:	12/3/15
REVISIONS:	
REV.#1:	N/A
REV.#2:	N/A
REV.#3:	N/A
REV.#4:	N/A
REV.#5:	N/A
REV.#6:	N/A

PROJECT NO: #####



SHEET:
A1.01
MAIN FLOOR
PLAN
OF: ##

WEATHERSHIELD SIGNATURE SERIES WINDOW SCHEDULE					
QTY.	TYPE	ROUGH OPENING	CAT. NO.	JAMB	TEMP
B 4	CSMT	6'0" x 3'0"	CS2-3030	6'9" / 6'	-
C 4	CSMT	3'0" x 2'0"	CS2-3020	6'9" / 6'	-

EXTERIOR DOOR SCHEDULE							
QTY.	SIZE	STYLE	CAT. NO.	JAMB	SWING	REMARKS	

EXTERIOR DOOR IS KNOTTY ALDER BY OREPAC




CONTRACTOR NOTE:
THE SPECIFICATIONS WITHIN THIS PLAN SET ARE ACCURATE AS OF THE MOST RECENT DATE IN THE TITLE BLOCK. HOWEVER, IT SHALL BE THE CONTRACTOR'S RESPONSIBILITY TO CONFIRM AND VERIFY ALL SPECIFICATIONS w/ THE OWNER PRIOR TO CONSTRUCTION. R.M.L.H. ASSUMES NO RESPONSIBILITY FOR FAILURE TO PERFORM THE ABOVE.

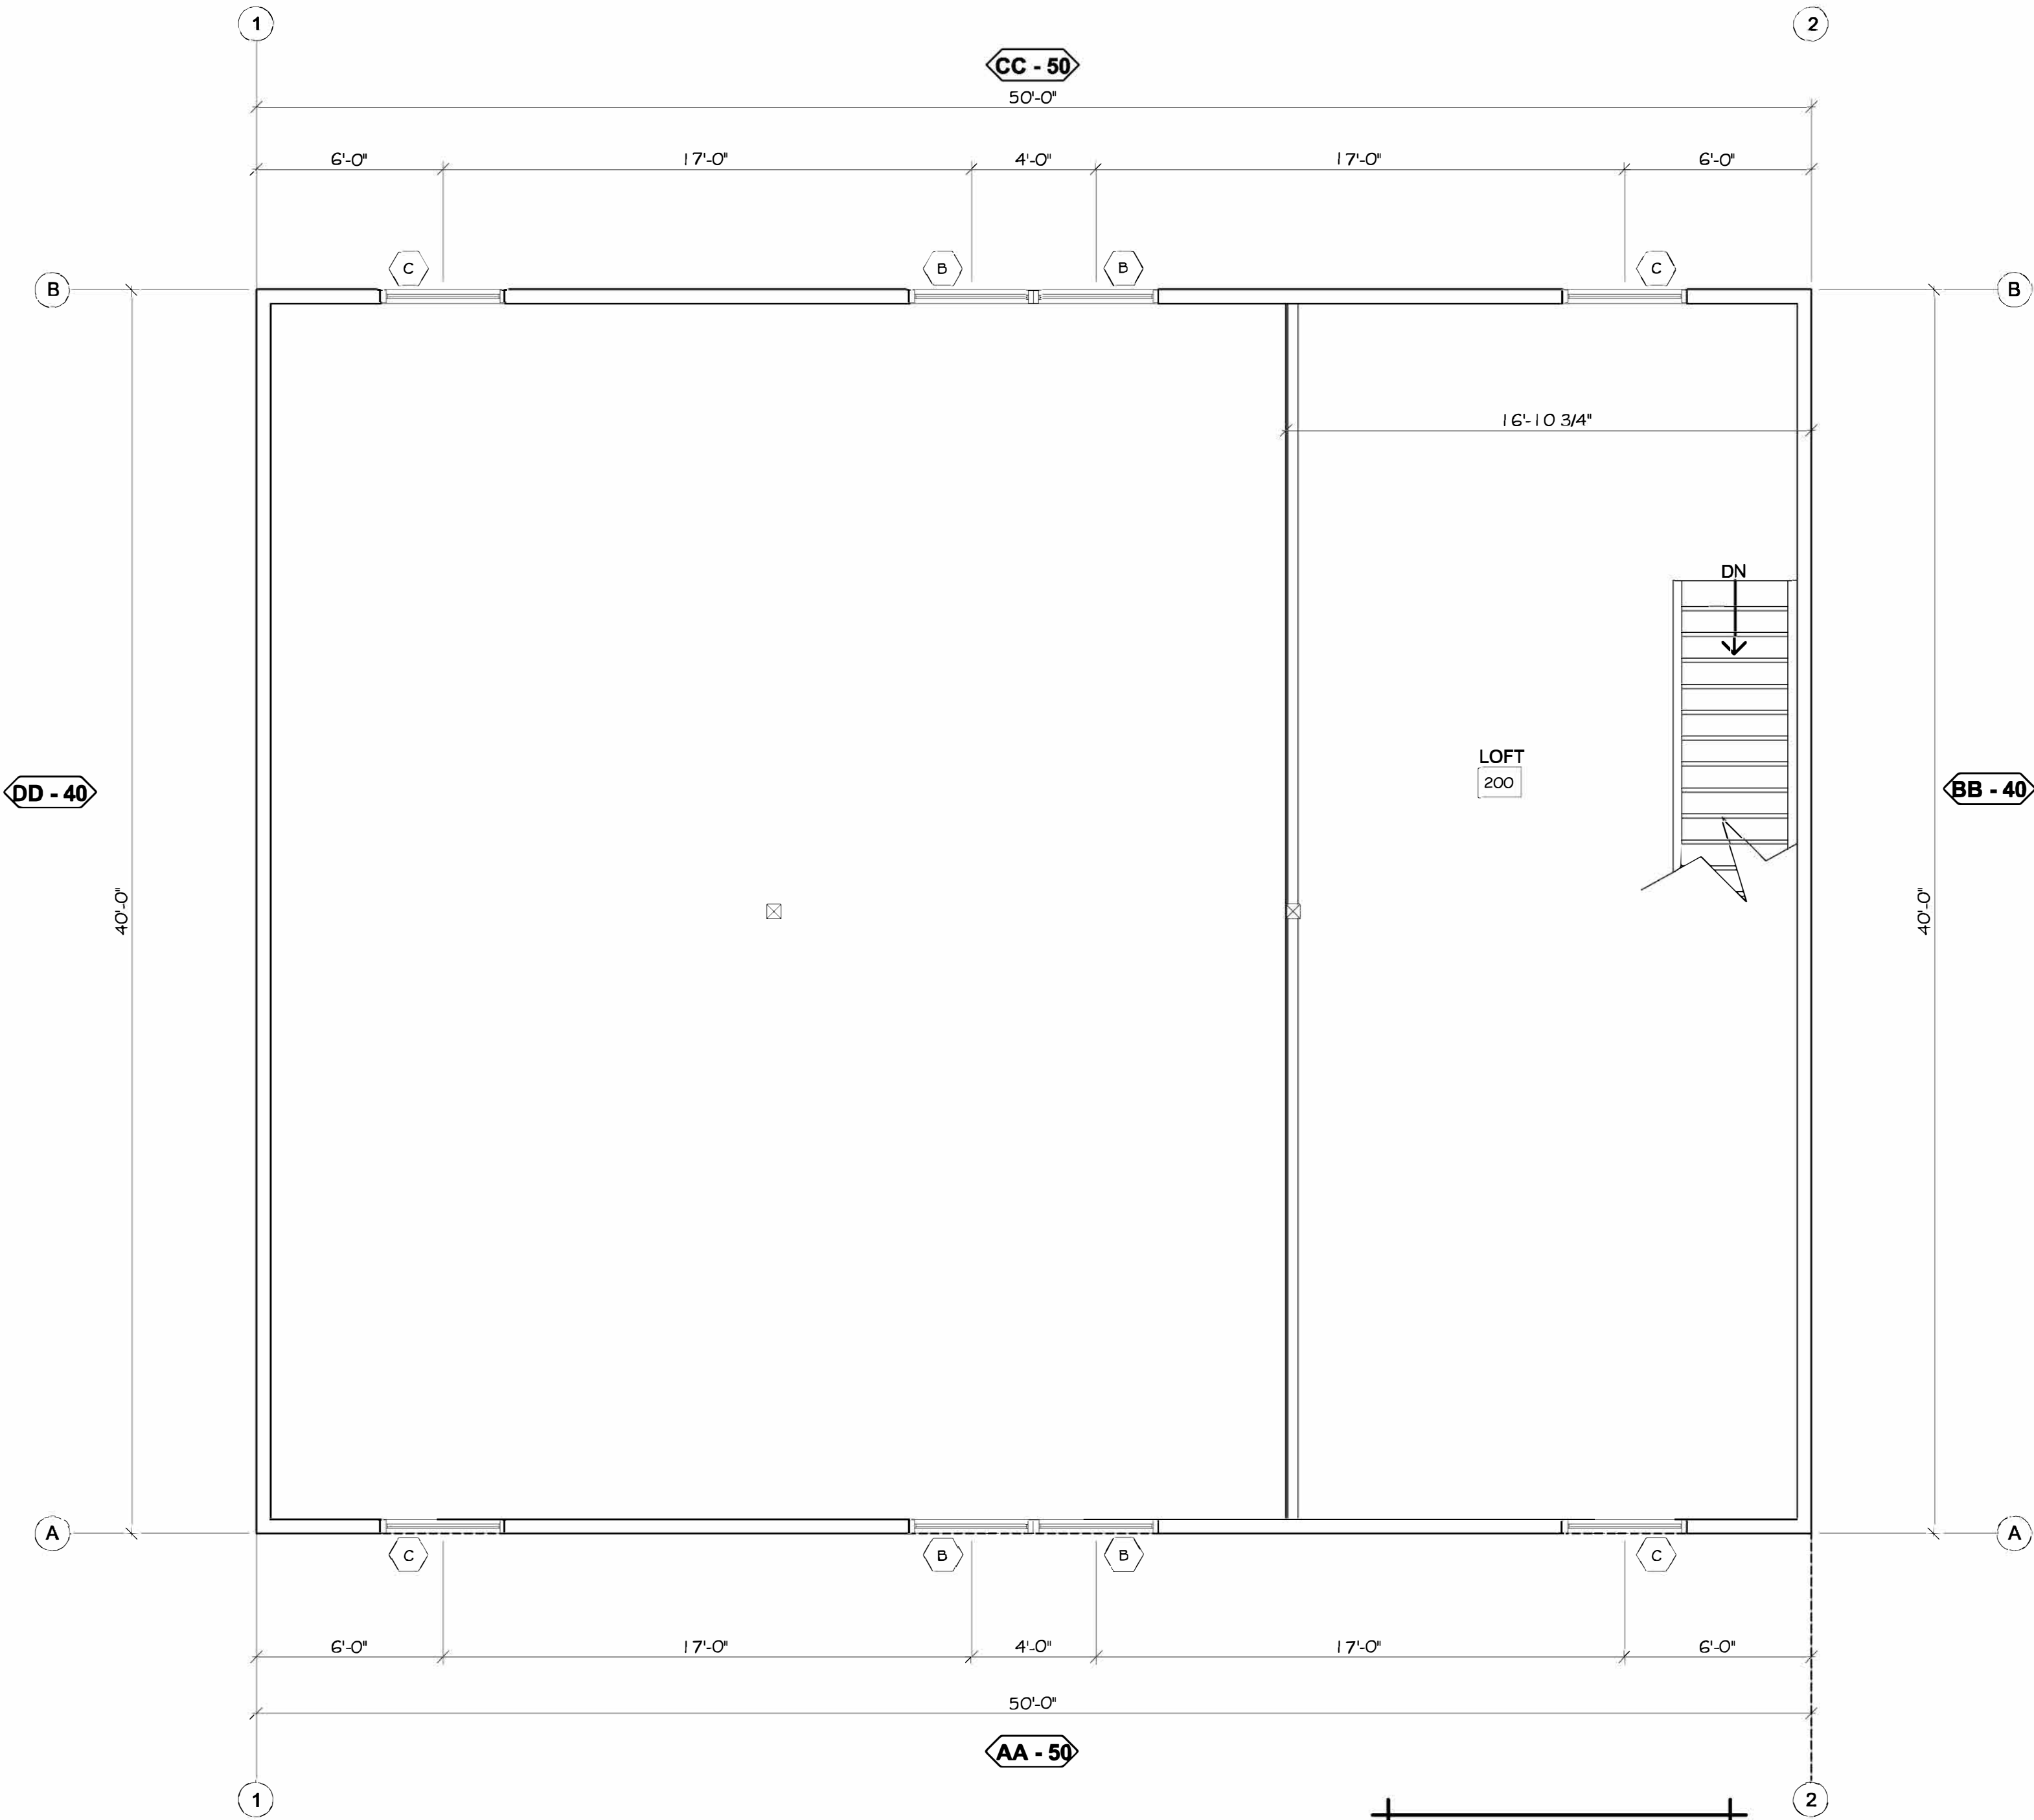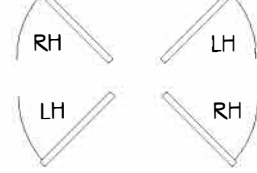

LOFT FLOOR PLAN

SCALE : 1/4" = 1'-0"

MAIN FLOOR AREA =	2000 SF
LOFT FLOOR AREA =	676 SF
TOTAL AREA =	2676 SF

   

BARN FOR: **CY**

UPPER FLOOR PLAN

DRAWN BY: AR	CHECKED BY: MANAGER	DATE: 12/27/15	REVISIONS	REV.#1: N/A	REV.#2: N/A	REV.#3: N/A	REV.#4: N/A	REV.#5: N/A	REV.#6: N/A

PROJECT NO: #####

SHEET:
A1.02
UPPER FLOOR
PLAN
OF: ##