

APPROXIMATE FINAL GRADE SHOWN
ACTUAL FINAL GRADE WILL BE
DETERMINED ON SITE PER
OWNER & LOCAL CODE REQ. (TYP)


NOTE:

THESE ELEVATIONS ARE GRAPHIC REPRESENTATIONS ONLY
REFER TO BUILDING SECTION PAGE(S) FOR ELEVATION
DIMENSIONS, DETAILS & STACK HEIGHTS.

VERIFY ALL EXTERIOR DECK DESIGN & DIMENSIONS
w/ OWNER PRIOR TO CONSTRUCTION (TYPICAL)




Whisper Creek

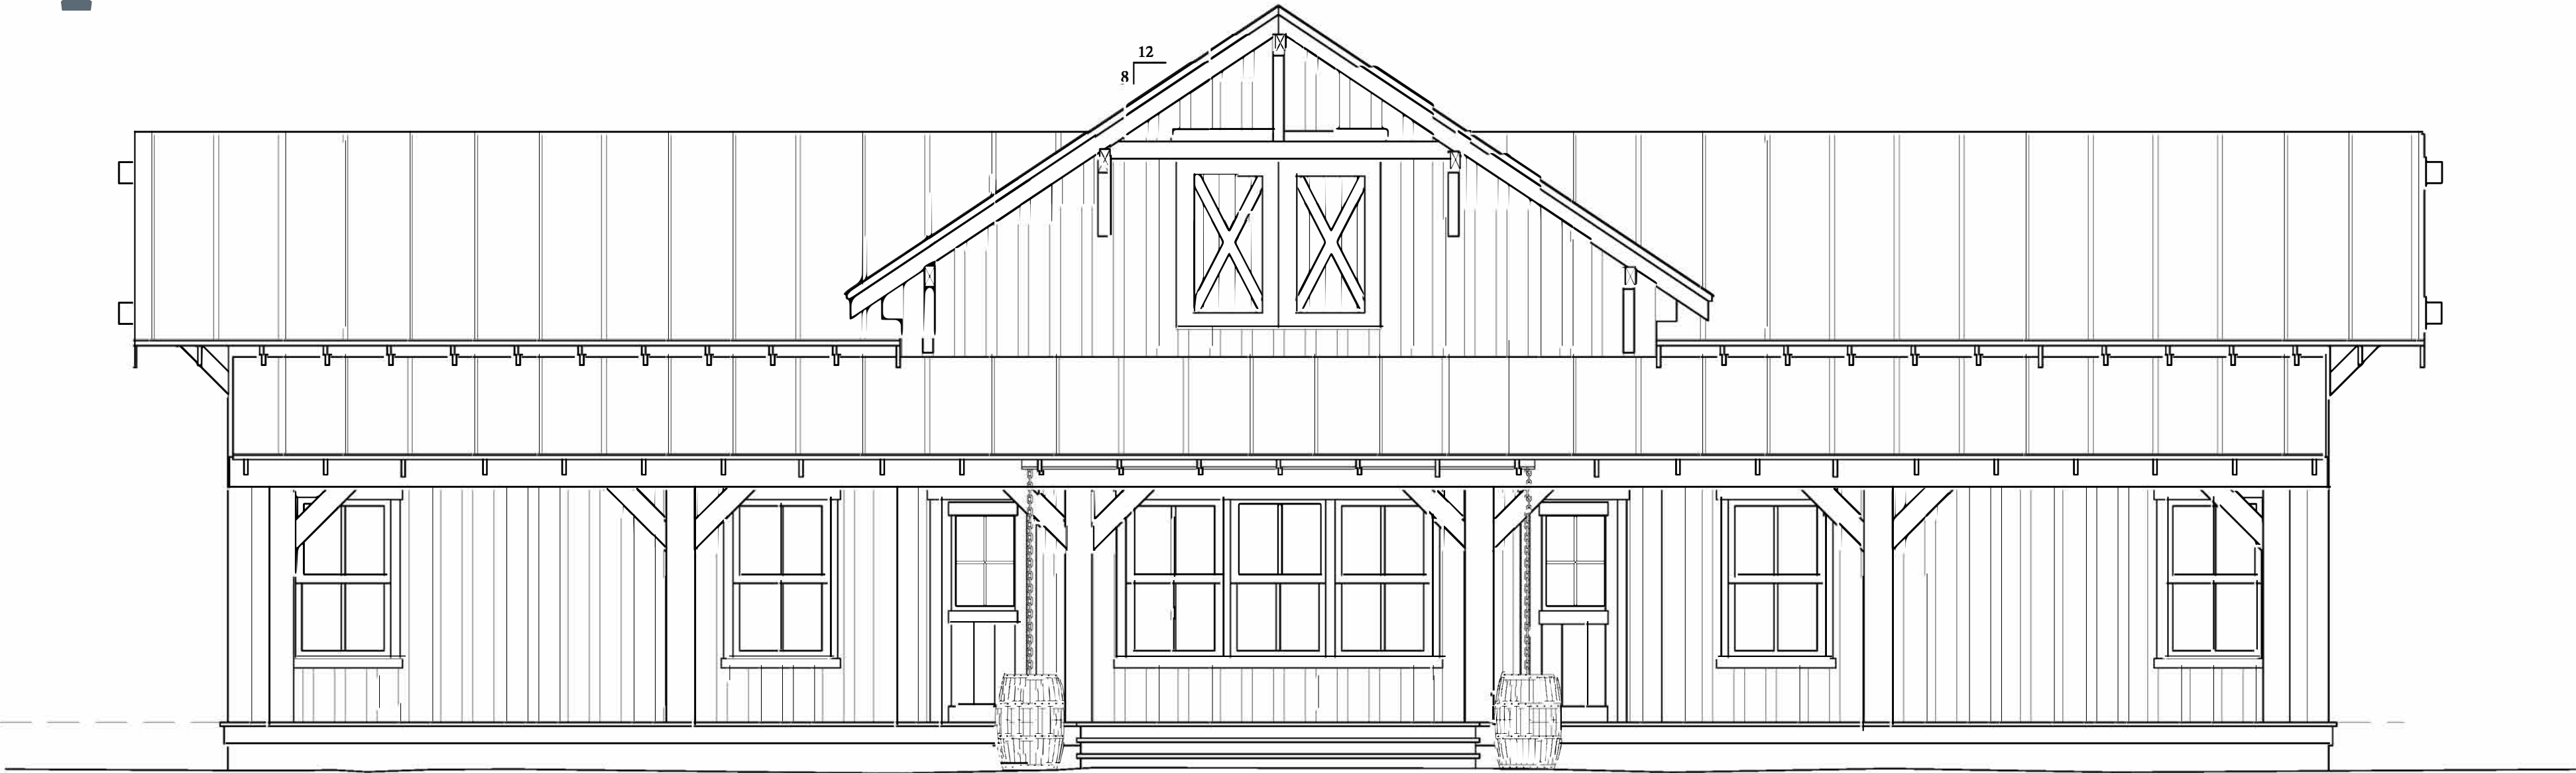

FRONT ELEVATION

SCALE: 1/4" = 1'-0"

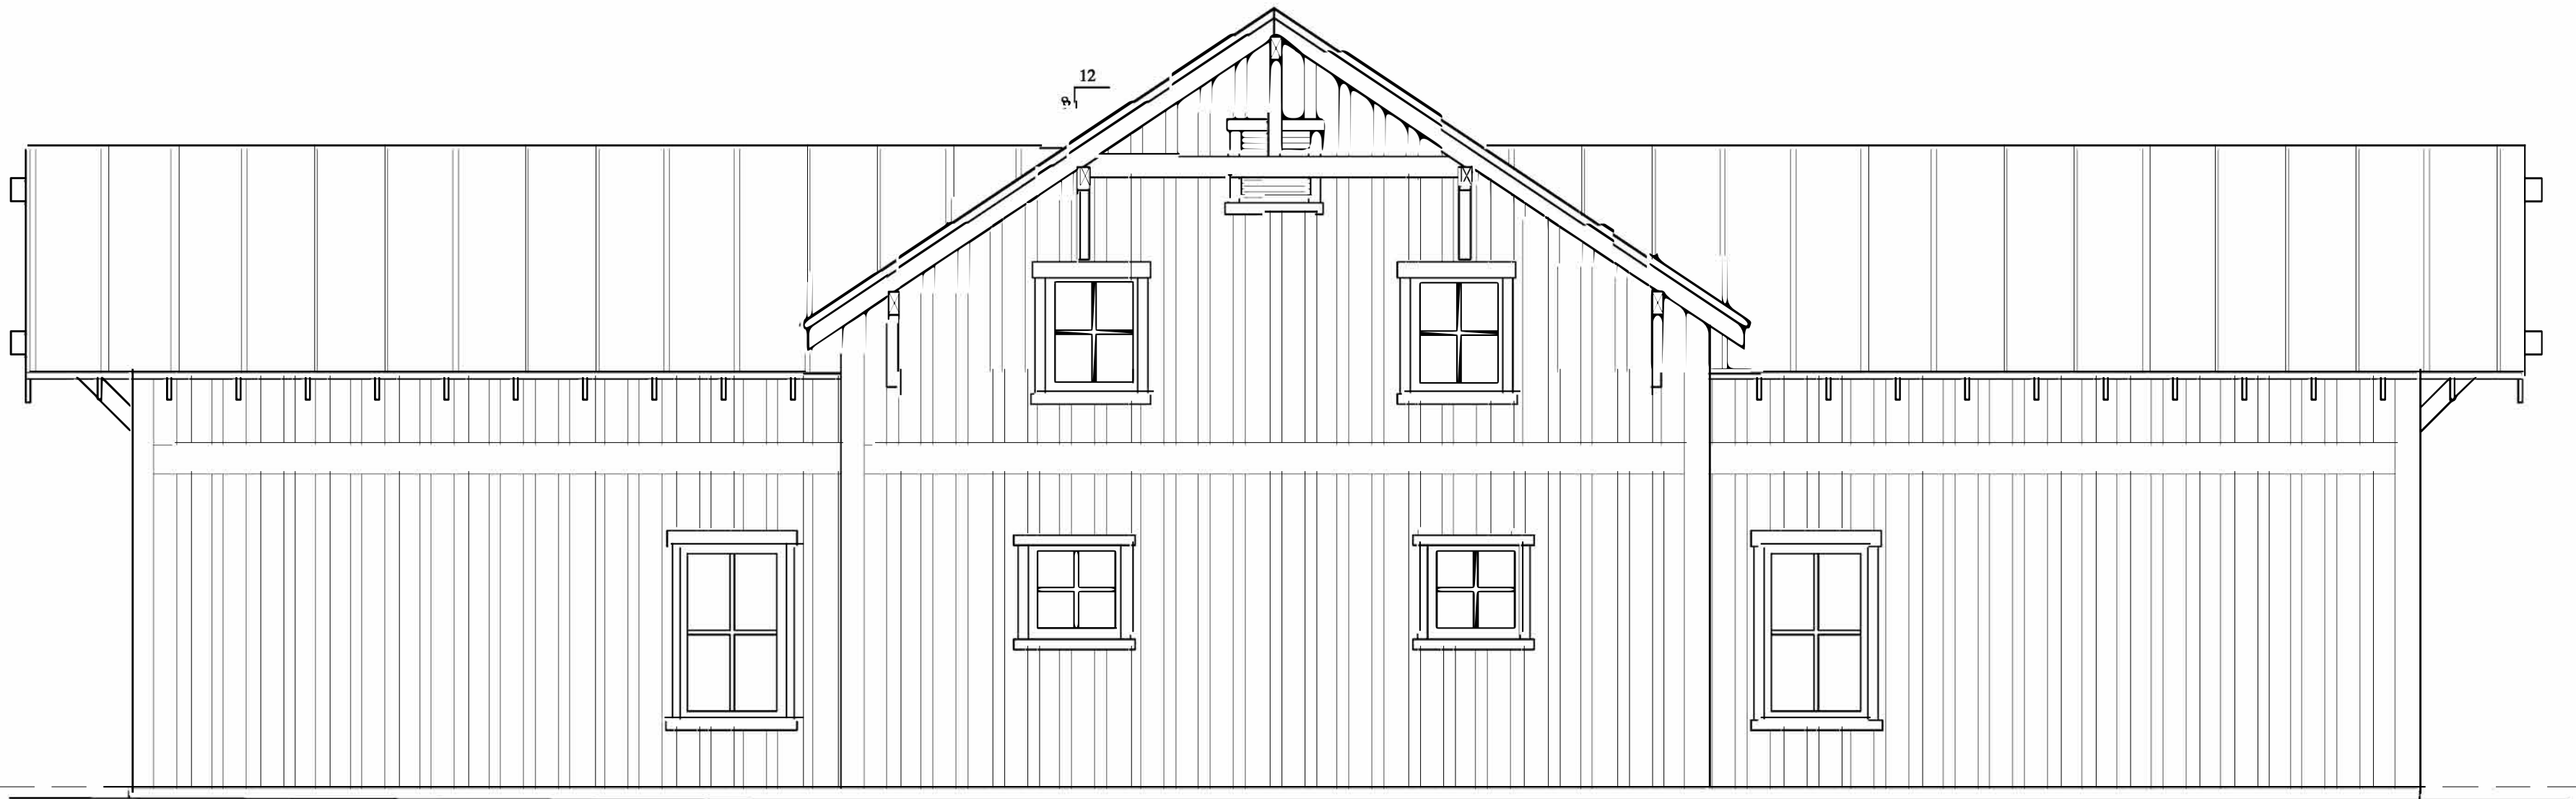

REAR ELEVATION

SCALE: 1/4" = 1'-0"



Issue: Date / Revision:

PRELIMINARY CHRIS R.

PRE-FINAL CHRIS R.

FINAL CHRIS R.

REVISED FINAL CHRIS R.

REVISED FINAL CHRIS R.

These plans, and the ideas and designs contained herein,
are the exclusive property of Kibo Group Architecture, Inc.
Any use, reproduction, or transfer of these plans without
the express written permission of Kibo Group Architecture,
P.C. is illegal and is in violation of applicable copyright
laws.

© COPYRIGHT 2014 KIBO

A2.00

EXTERIOR ELEVATIONS

APPROXIMATE FINAL GRADE SHOWN
ACTUAL FINAL GRADE WILL BE
DETERMINED ON SITE PER
OWNER & LOCAL CODE REQ. (TYP)

NOTE:

THESE ELEVATIONS ARE GRAPHIC REPRESENTATIONS ONLY
REFER TO BUILDING SECTION PAGE(S) FOR ELEVATION
DIMENSIONS, DETAILS & STACK HEIGHTS
VERIFY ALL EXTERIOR DECK DESIGN & DIMENSIONS
w/ OWNER PRIOR TO CONSTRUCTION (TYPICAL)



RIGHT ELEVATION

SCALE: 1/4" = 1'-0"



LEFT ELEVATION

SCALE: 1/4" = 1'-0"

Issue: Date / Revision:


PRELIMINARY	CHRIS R.
PRE-FINAL	CHRIS R.
FINAL	CHRIS R.

These plans, and the ideas and designs contained herein,
are the exclusive property of Kibo Group Architecture, Inc.
Any use, reproduction, or transfer of these plans without
the express written permission of Kibo Group Architecture,
P.C. is illegal and is in violation of applicable copyright
laws.

© COPYRIGHT 2014 KIBO

A2.01

EXTERIOR ELEVATIONS

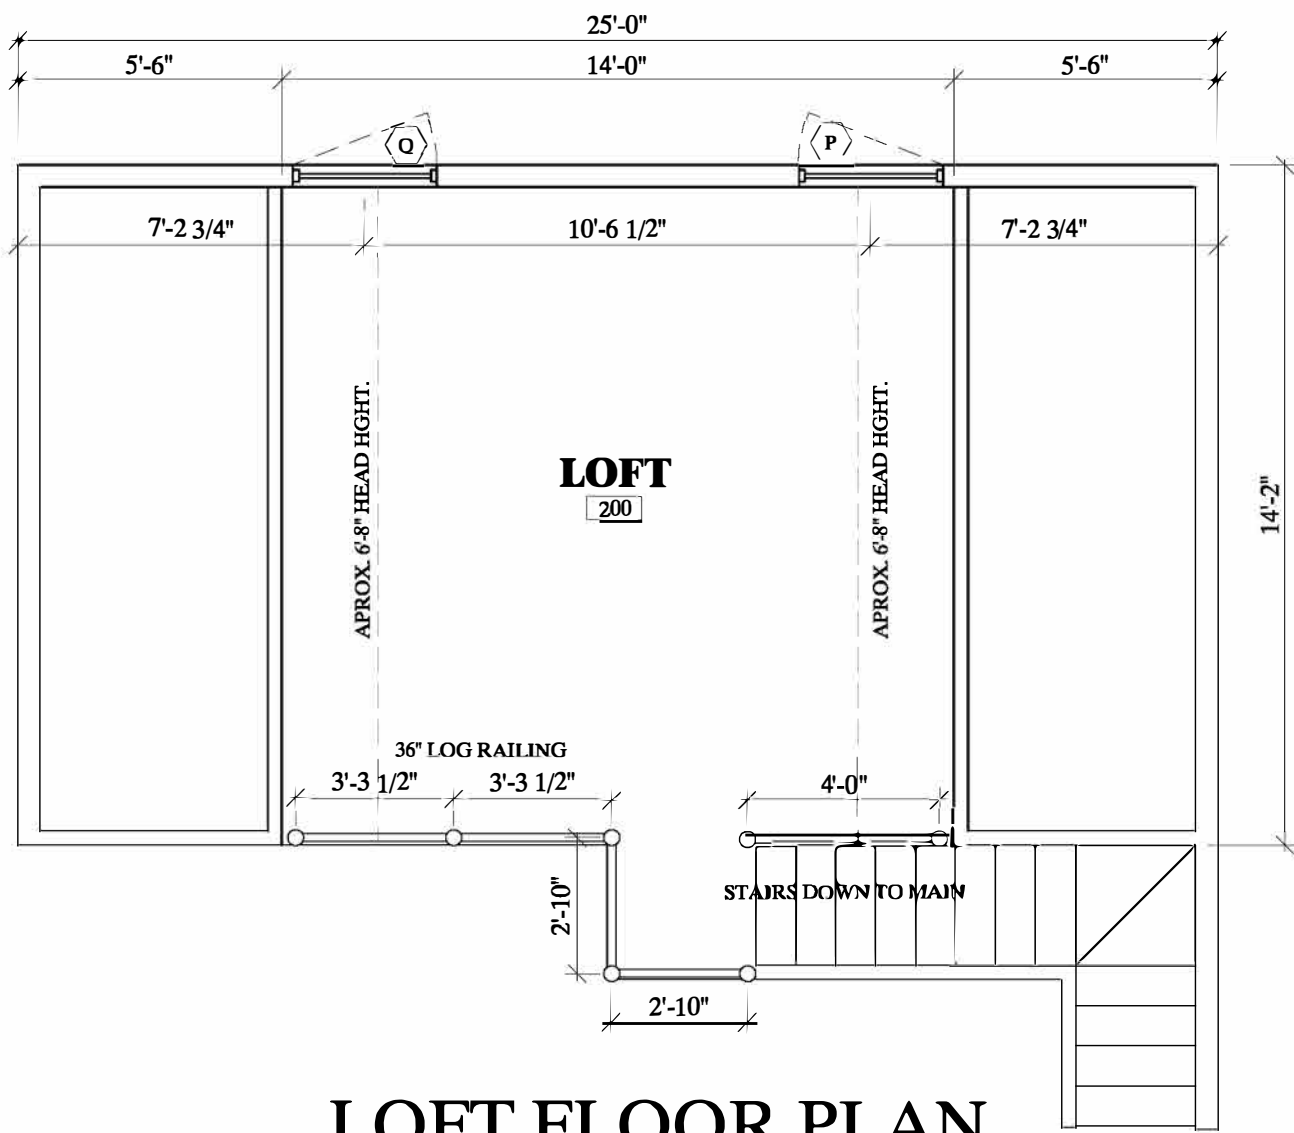


LOFT FLOOR PLAN

SCALE: 1/4" = 1'-0"

MAIN FLOOR AREA =	1341 SF
-------------------	---------

NOTE:
DESIGN LOADS ARE AS FOLLOWS:
ROOF: 40# LIVE LOAD
15# DEAD LOAD
FLOOR: 40# LIVE LOAD
15# DEAD LOAD

CONTRACTOR NOTE:
THE SPECIFICATIONS WITHIN THIS PLAN SET ARE ACCURATE AS OF THE MOST RECENT DATE IN THE TITLE BLOCK. HOWEVER, IT SHALL BE THE CONTRACTORS RESPONSIBILITY TO CONFIRM AND VERIFY ALL SPECIFICATIONS w/ THE OWNER PRIOR TO CONSTRUCTION. KIBO ASSUMES NO RESPONSIBILITY FOR FAILURE TO PERFORM THE ABOVE.

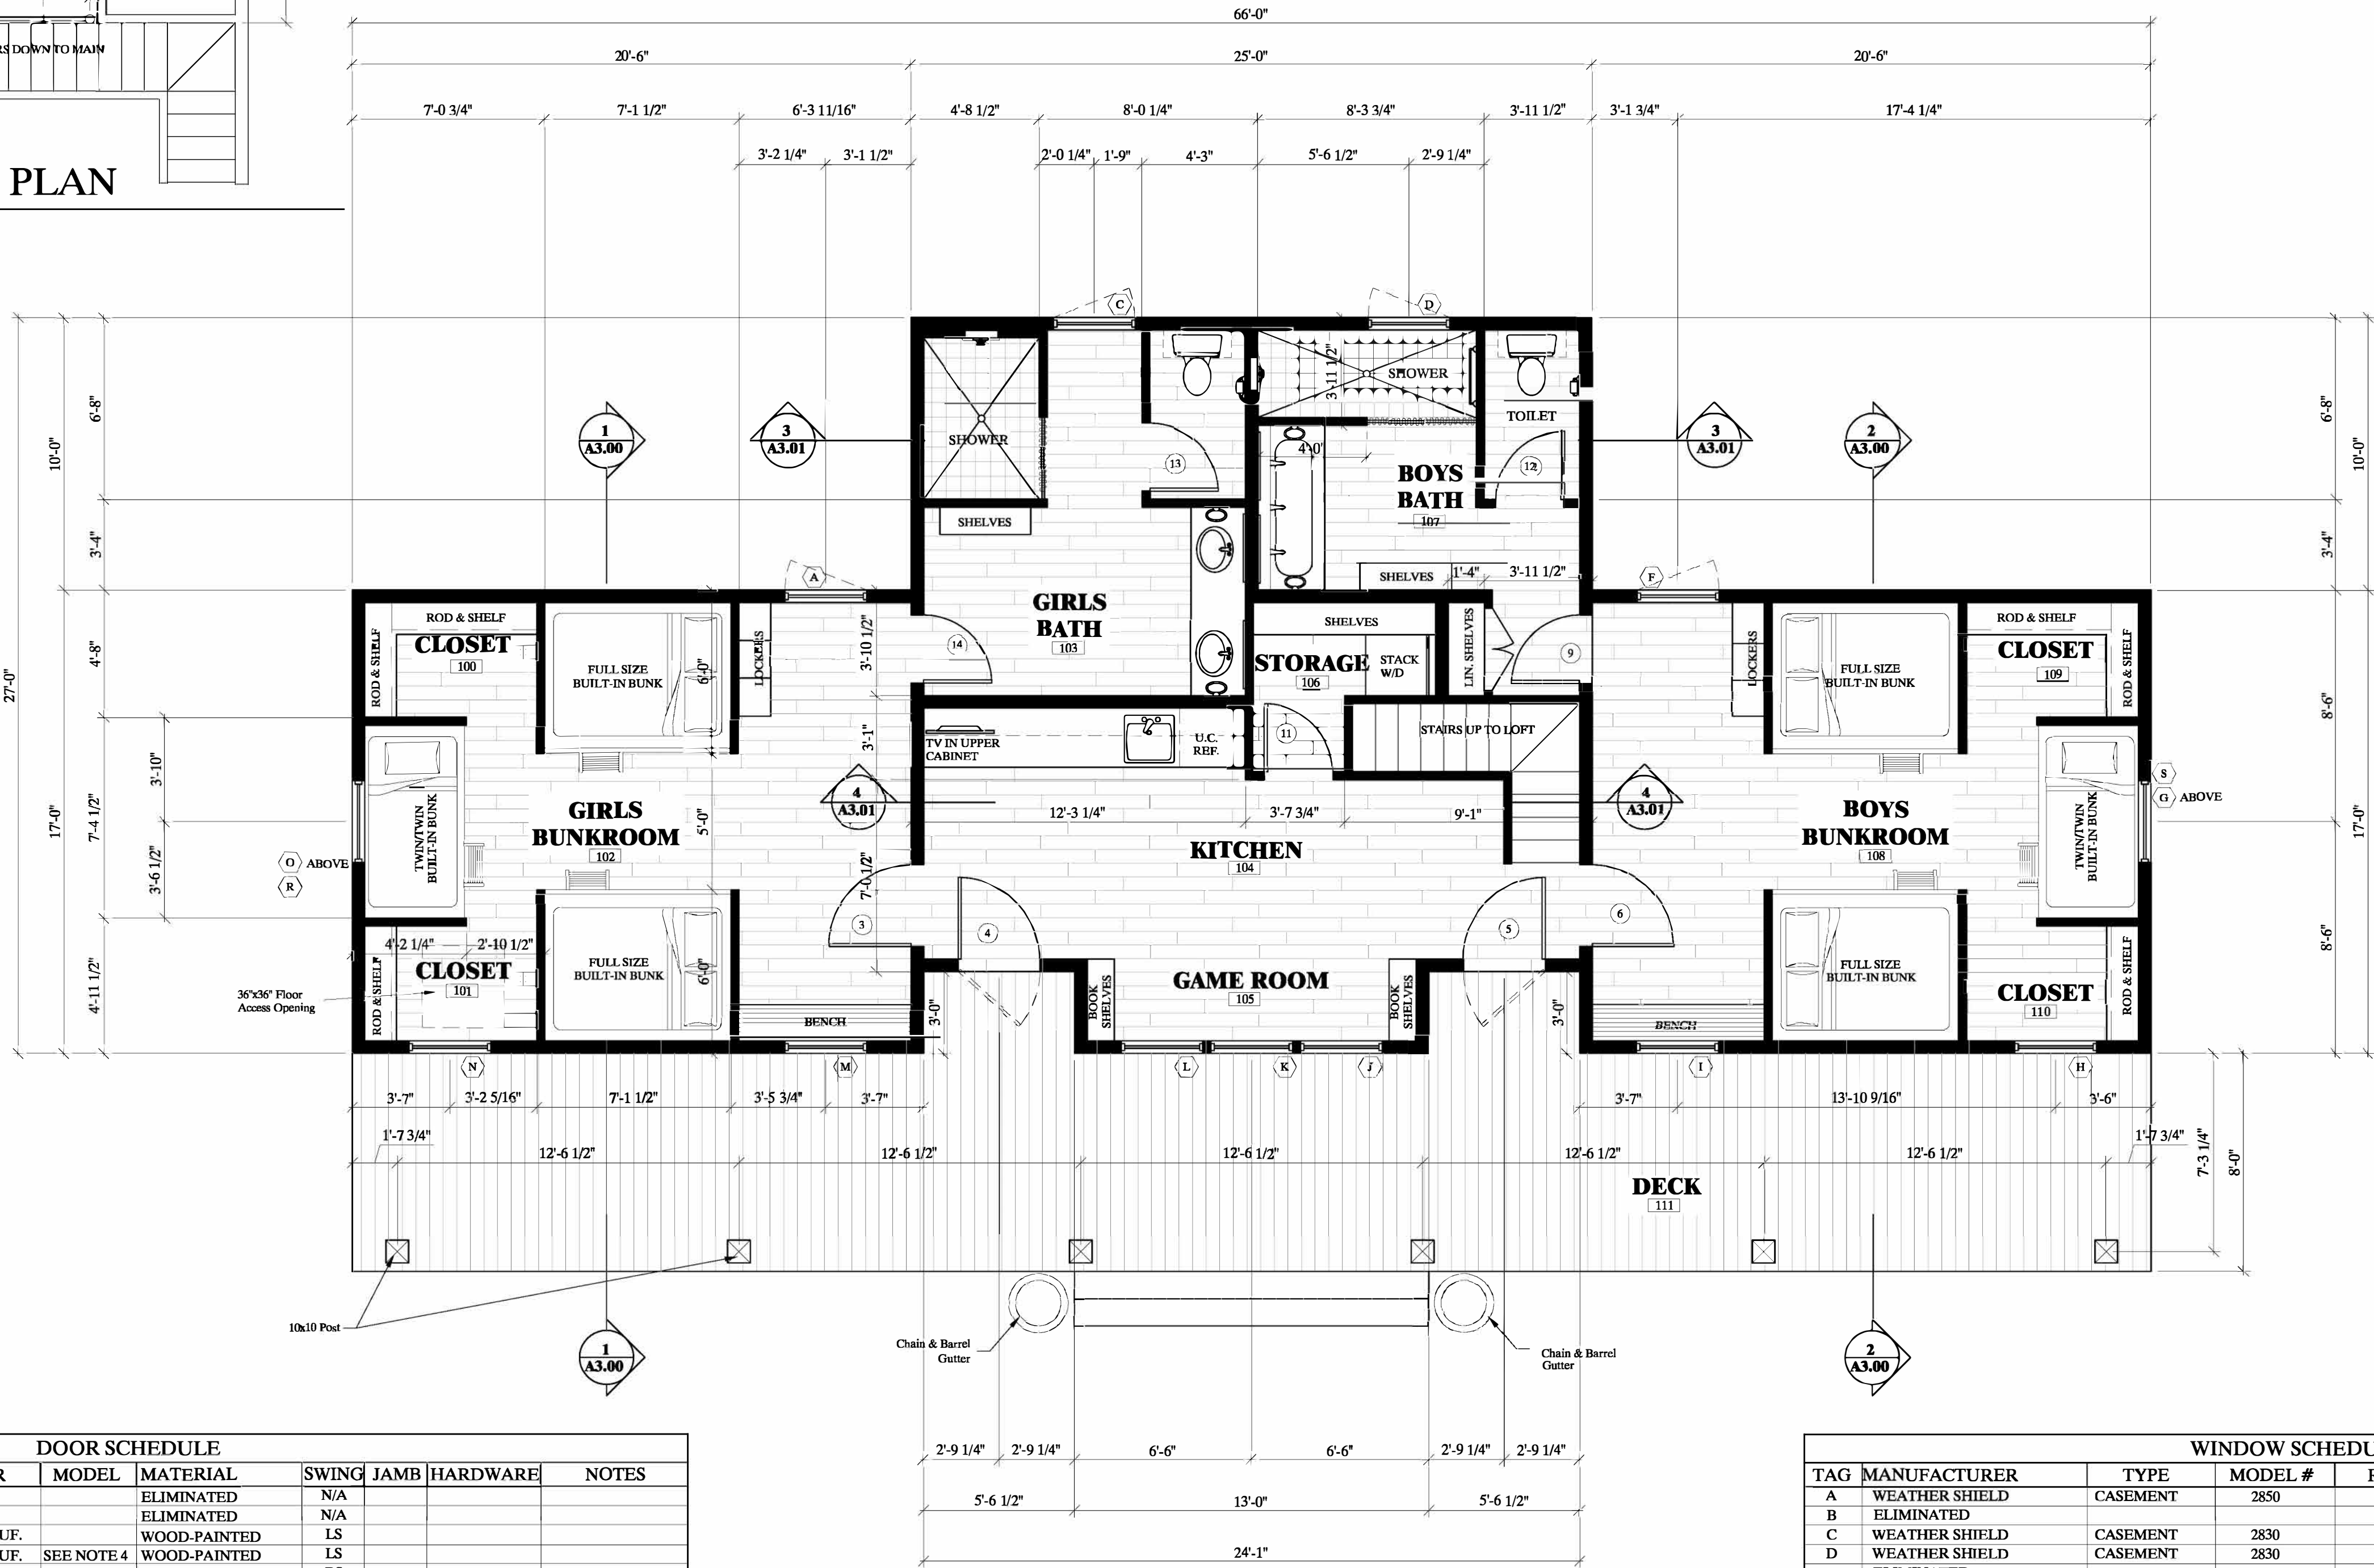

MAIN FLOOR PLAN

SCALE: 1/4" = 1'-0"

DOOR SCHEDULE							
TAG	SIZE	MANUFACTURER	MODEL	MATERIAL	SWING	JAMB	HARDWARE
1	ELIMINATED	ELIMINATED		ELIMINATED	N/A		
2	ELIMINATED	ELIMINATED		ELIMINATED	N/A		
3	3'-0" X 6'-8"	CUSTOM DOOR MANUF.	SEE NOTE 4	WOOD-PAINTED	LS		
4	3'-0" X 6'-8"	CUSTOM DOOR MANUF.	SEE NOTE 4	WOOD-PAINTED	LS		
5	3'-0" X 6'-8"	CUSTOM DOOR MANUF.	SEE NOTE 4	WOOD-PAINTED	RS		
6	3'-0" X 6'-8"	CUSTOM DOOR MANUF.		WOOD-PAINTED	RS		
7	ELIMINATED	ELIMINATED		ELIMINATED	N/A		
8	ELIMINATED	ELIMINATED		ELIMINATED	N/A		
9	2'-6" X 6'-8"	CUSTOM DOOR MANUF.		WOOD-PAINTED	LS		
10	ELIMINATED	ELIMINATED		ELIMINATED	N/A		
11	2'-6" X 6'-8"	CUSTOM DOOR MANUF.		WOOD-PAINTED	LS		
12	2'-6" X 6'-8"	CUSTOM DOOR MANUF.		WOOD-PAINTED	RS		
13	2'-6" X 6'-8"	CUSTOM DOOR MANUF.		WOOD-PAINTED	RS		
14	2'-6" X 6'-8"	CUSTOM DOOR MANUF.		WOOD-PAINTED	RS		
15	ELIMINATED	ELIMINATED		ELIMINATED	N/A		

NOTES:
1 VERIFY ALL DOOR SIZES AND SWINGS PRIOR TO ORDERING
2 ALL GLASS IN DOORS TO BE TEMPERED
3 ALL EXTERIOR DOORS TO HAVE SCREEN DOORS
4 6 PANEL GLASS ABOVE W/ VERTICAL V-GROOVE BELOW TO MATCH THE INTERIOR DOORS, PAINTED

WINDOW SCHEDULE					
TAG	MANUFACTURER	TYPE	MODEL #	ROUGH OPENING	NOTES
A	WEATHER SHIELD	CASEMENT	2850	2'-8" X 5'-0"	
B	ELIMINATED				
C	WEATHER SHIELD	CASEMENT	2830	2'-8" X 3'-0"	
D	WEATHER SHIELD	CASEMENT	2830	2'-8" X 3'-0"	
E	ELIMINATED				
F	WEATHER SHIELD	CASEMENT	2850	2'-8" X 5'-0"	
G	WEATHER SHIELD	AWNING	2826	2'-8" X 2'-6"	
H	WEATHER SHIELD	DOUBLE HUNG	2850	2'-8" X 5'-0"	
I	WEATHER SHIELD	DOUBLE HUNG	2850	2'-8" X 5'-0"	
J	WEATHER SHIELD	DOUBLE HUNG	2850	2'-8" X 5'-0"	
K	WEATHER SHIELD	DOUBLE HUNG	2850	2'-8" X 5'-0"	
L	WEATHER SHIELD	DOUBLE HUNG	2850	2'-8" X 5'-0"	
M	WEATHER SHIELD	DOUBLE HUNG	2850	2'-8" X 5'-0"	
N	WEATHER SHIELD	DOUBLE HUNG	2850	2'-8" X 5'-0"	
O	WEATHER SHIELD	AWNING	2826	2'-8" X 2'-6"	
P	WEATHER SHIELD	CASEMENT	2836	2'-8" X 3'-6"	
Q	WEATHER SHIELD	CASEMENT	2836	2'-8" X 3'-6"	
R	WEATHER SHIELD	AWNING	2826	2'-8" X 2'-6"	
S	WEATHER SHIELD	AWNING	2826	2'-8" X 2'-6"	

NOTES:
1 VERIFY ALL WINDOW ROUGH OPENINGS AND QUANTITIES PRIOR TO ORDERING
2 ALL GLASS TO BE DOUBLE PANE, 5/8" LOW E INSULATED GLAZING
3 TEMPERED SAFETY GLAZING WHERE REQUIRED BY CODE, OR NOTED
4 ALL DIVIDES TO BE SDLS
5 ALL WINDOWS TO BE ALUMINUM CLAD EXTERIOR AND THE INTERIOR TO BE PRIMED WOOD.
6 ALL WINDOWS TO HAVE SCREENS
7 WINDOWS B, C, D AND E TO BE OBSCURED GLASS

Issue: Date / Revision:

PRELIMINARY CHRIS R.

PRE-FINAL CHRIS R.

FINAL CHRIS R.

REVISED FINAL CHRIS R.



REVISED FINAL CHRIS R.

These plans, and the ideas and designs contained herein, are the exclusive property of Kibo Group Architecture, Inc. Any use, reproduction, or transfer of these plans without the express written permission of Kibo Group Architecture, P.C. is illegal and is in violation of applicable copyright laws.

© COPYRIGHT 2014 KIBO

A1.00

MAIN & LOFT LEVEL FLOOR PLAN

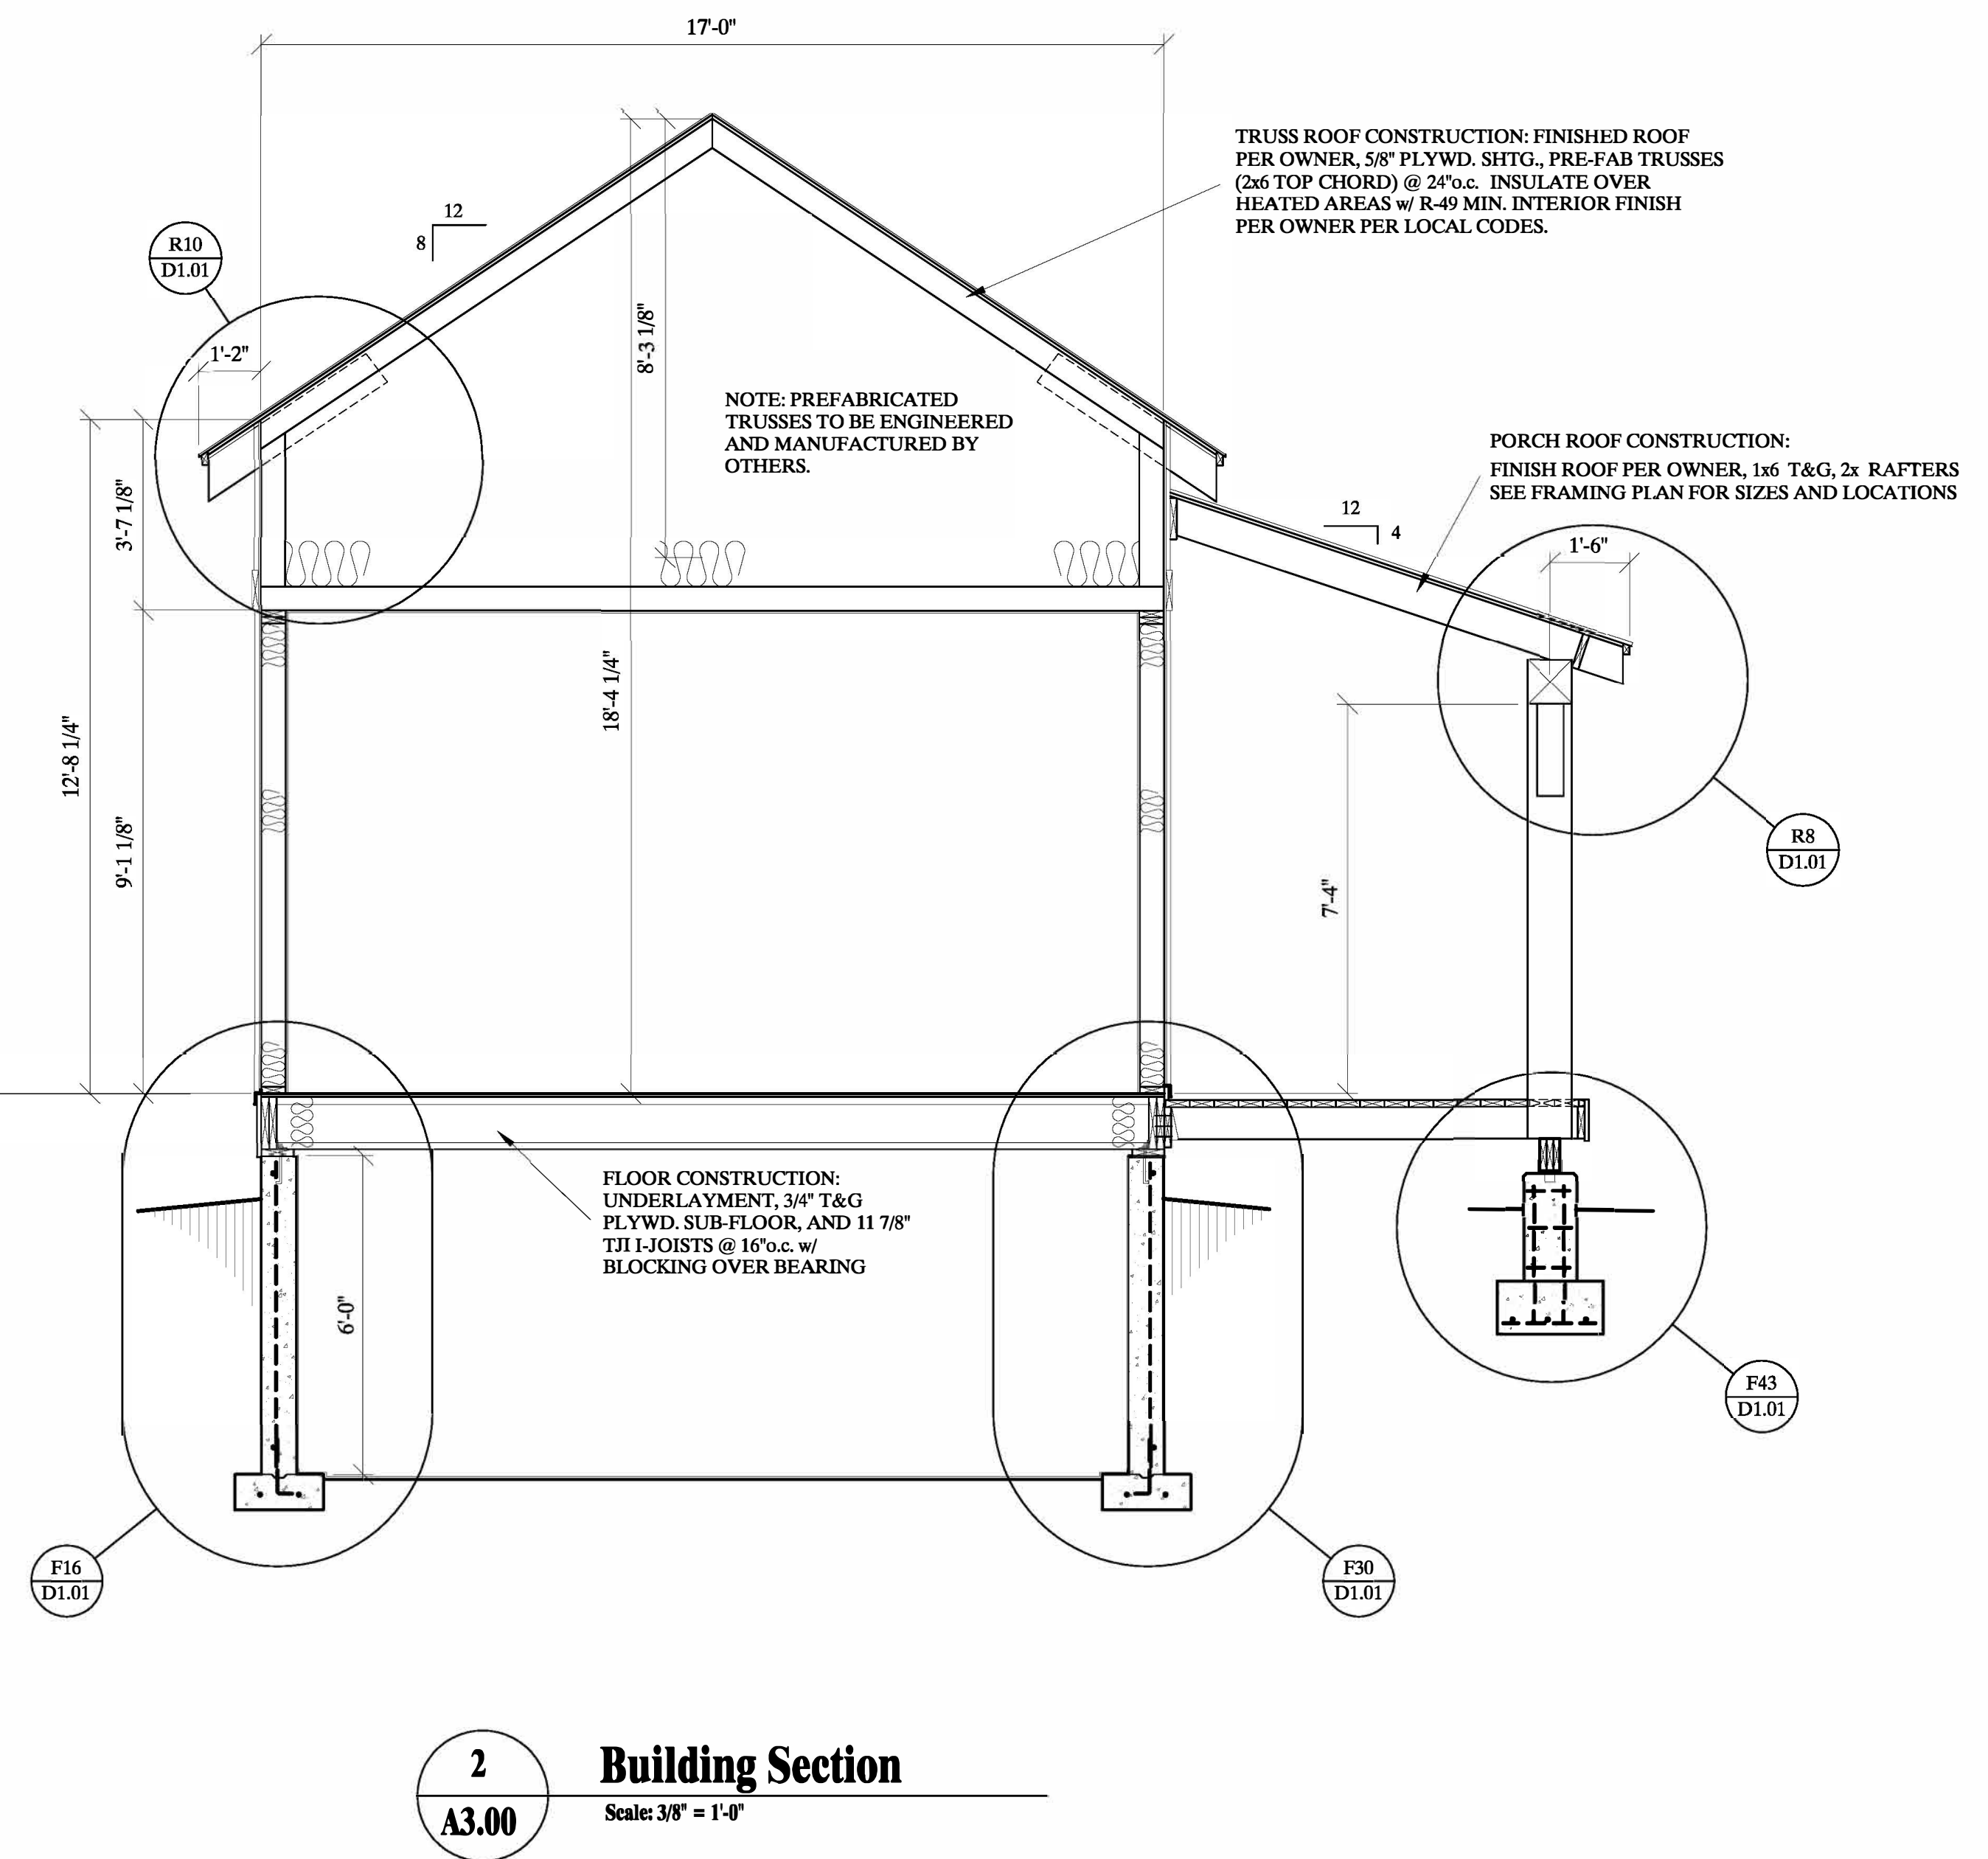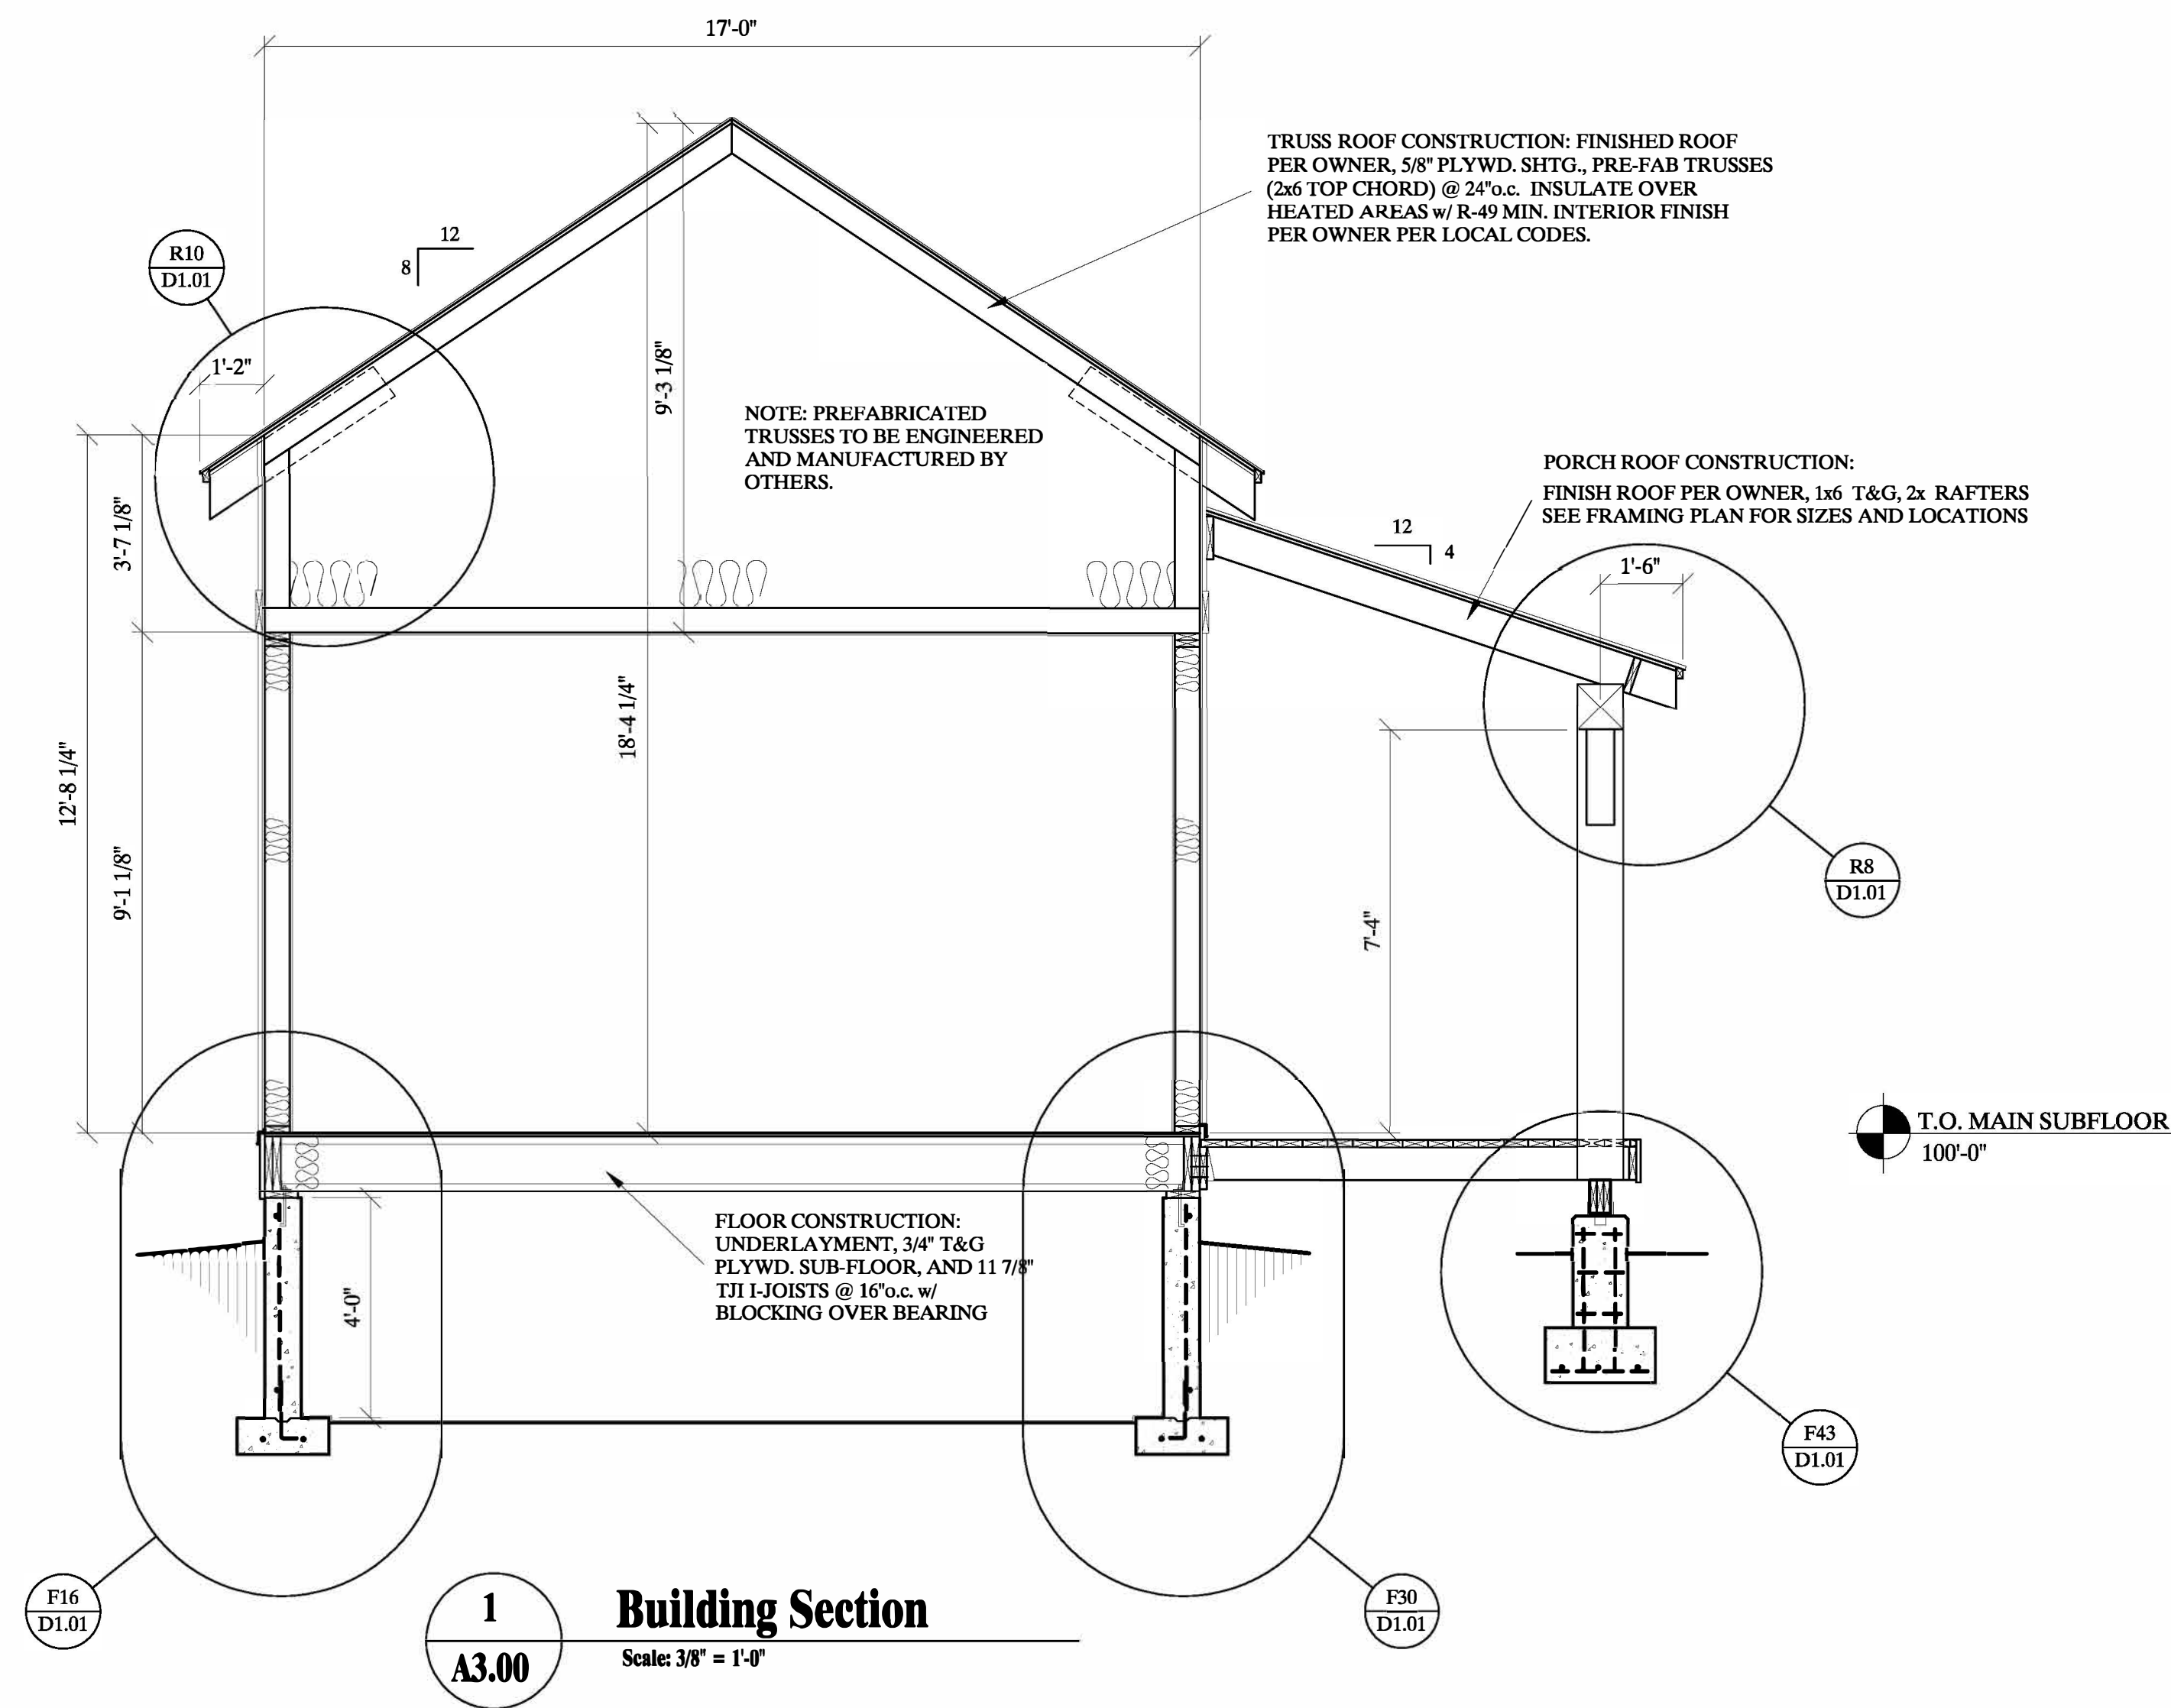

Issue: Date / Revision:

PRELIMINARY CHRIS R.

PRE-FINAL CHRIS R.

FINAL CHRIS R.

These plans, and the ideas and designs contained herein, are the exclusive property of Kibo Group Architecture, Inc. Any use, reproduction, or transfer of these plans without the express written permission of Kibo Group Architecture, P.C. is illegal and is in violation of applicable copyright laws.

© COPYRIGHT 2014 KIBO

A3.00

SECTIONS