



NOT FOR CONSTRUCTION

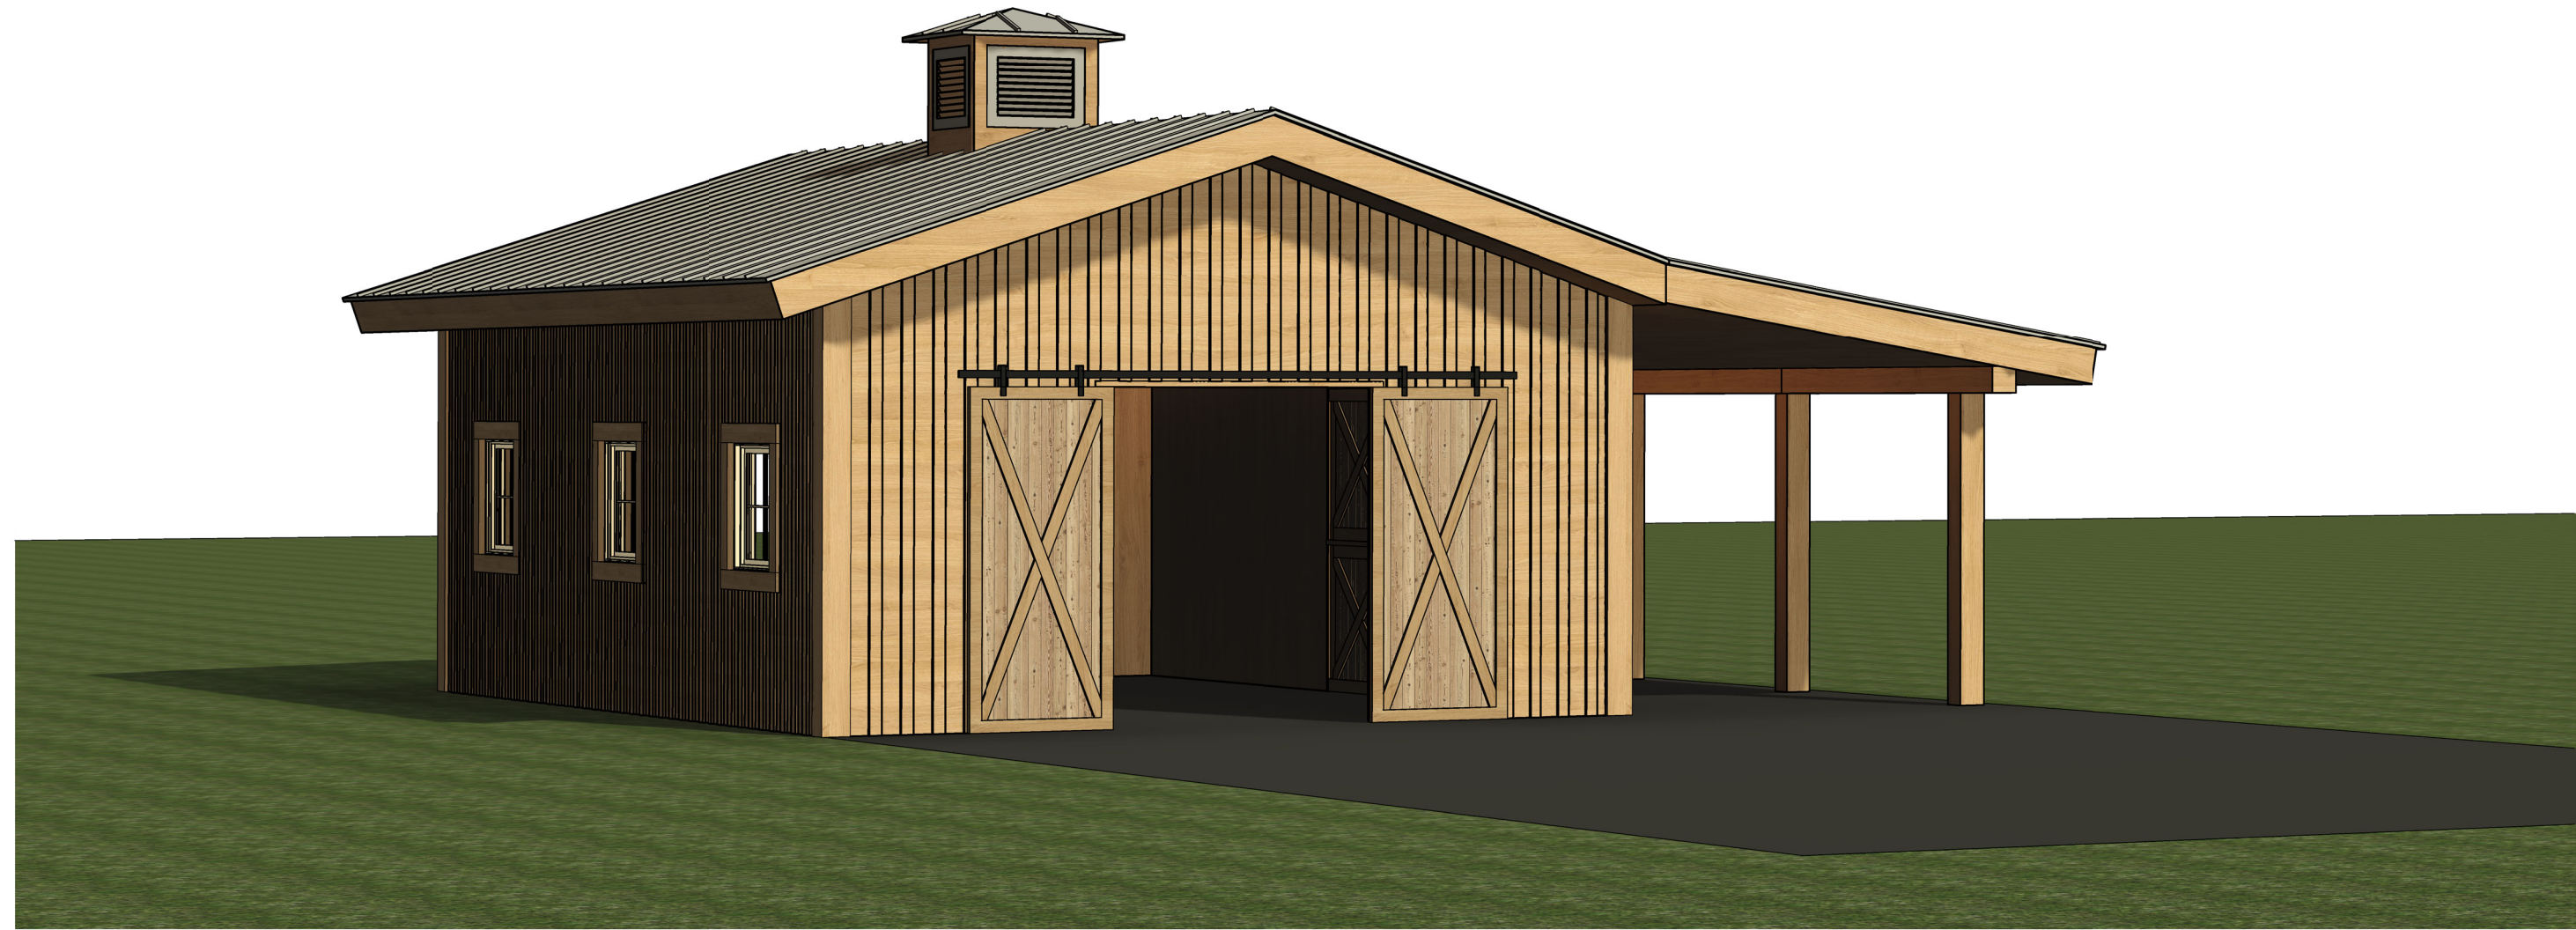

1 3D VIEW

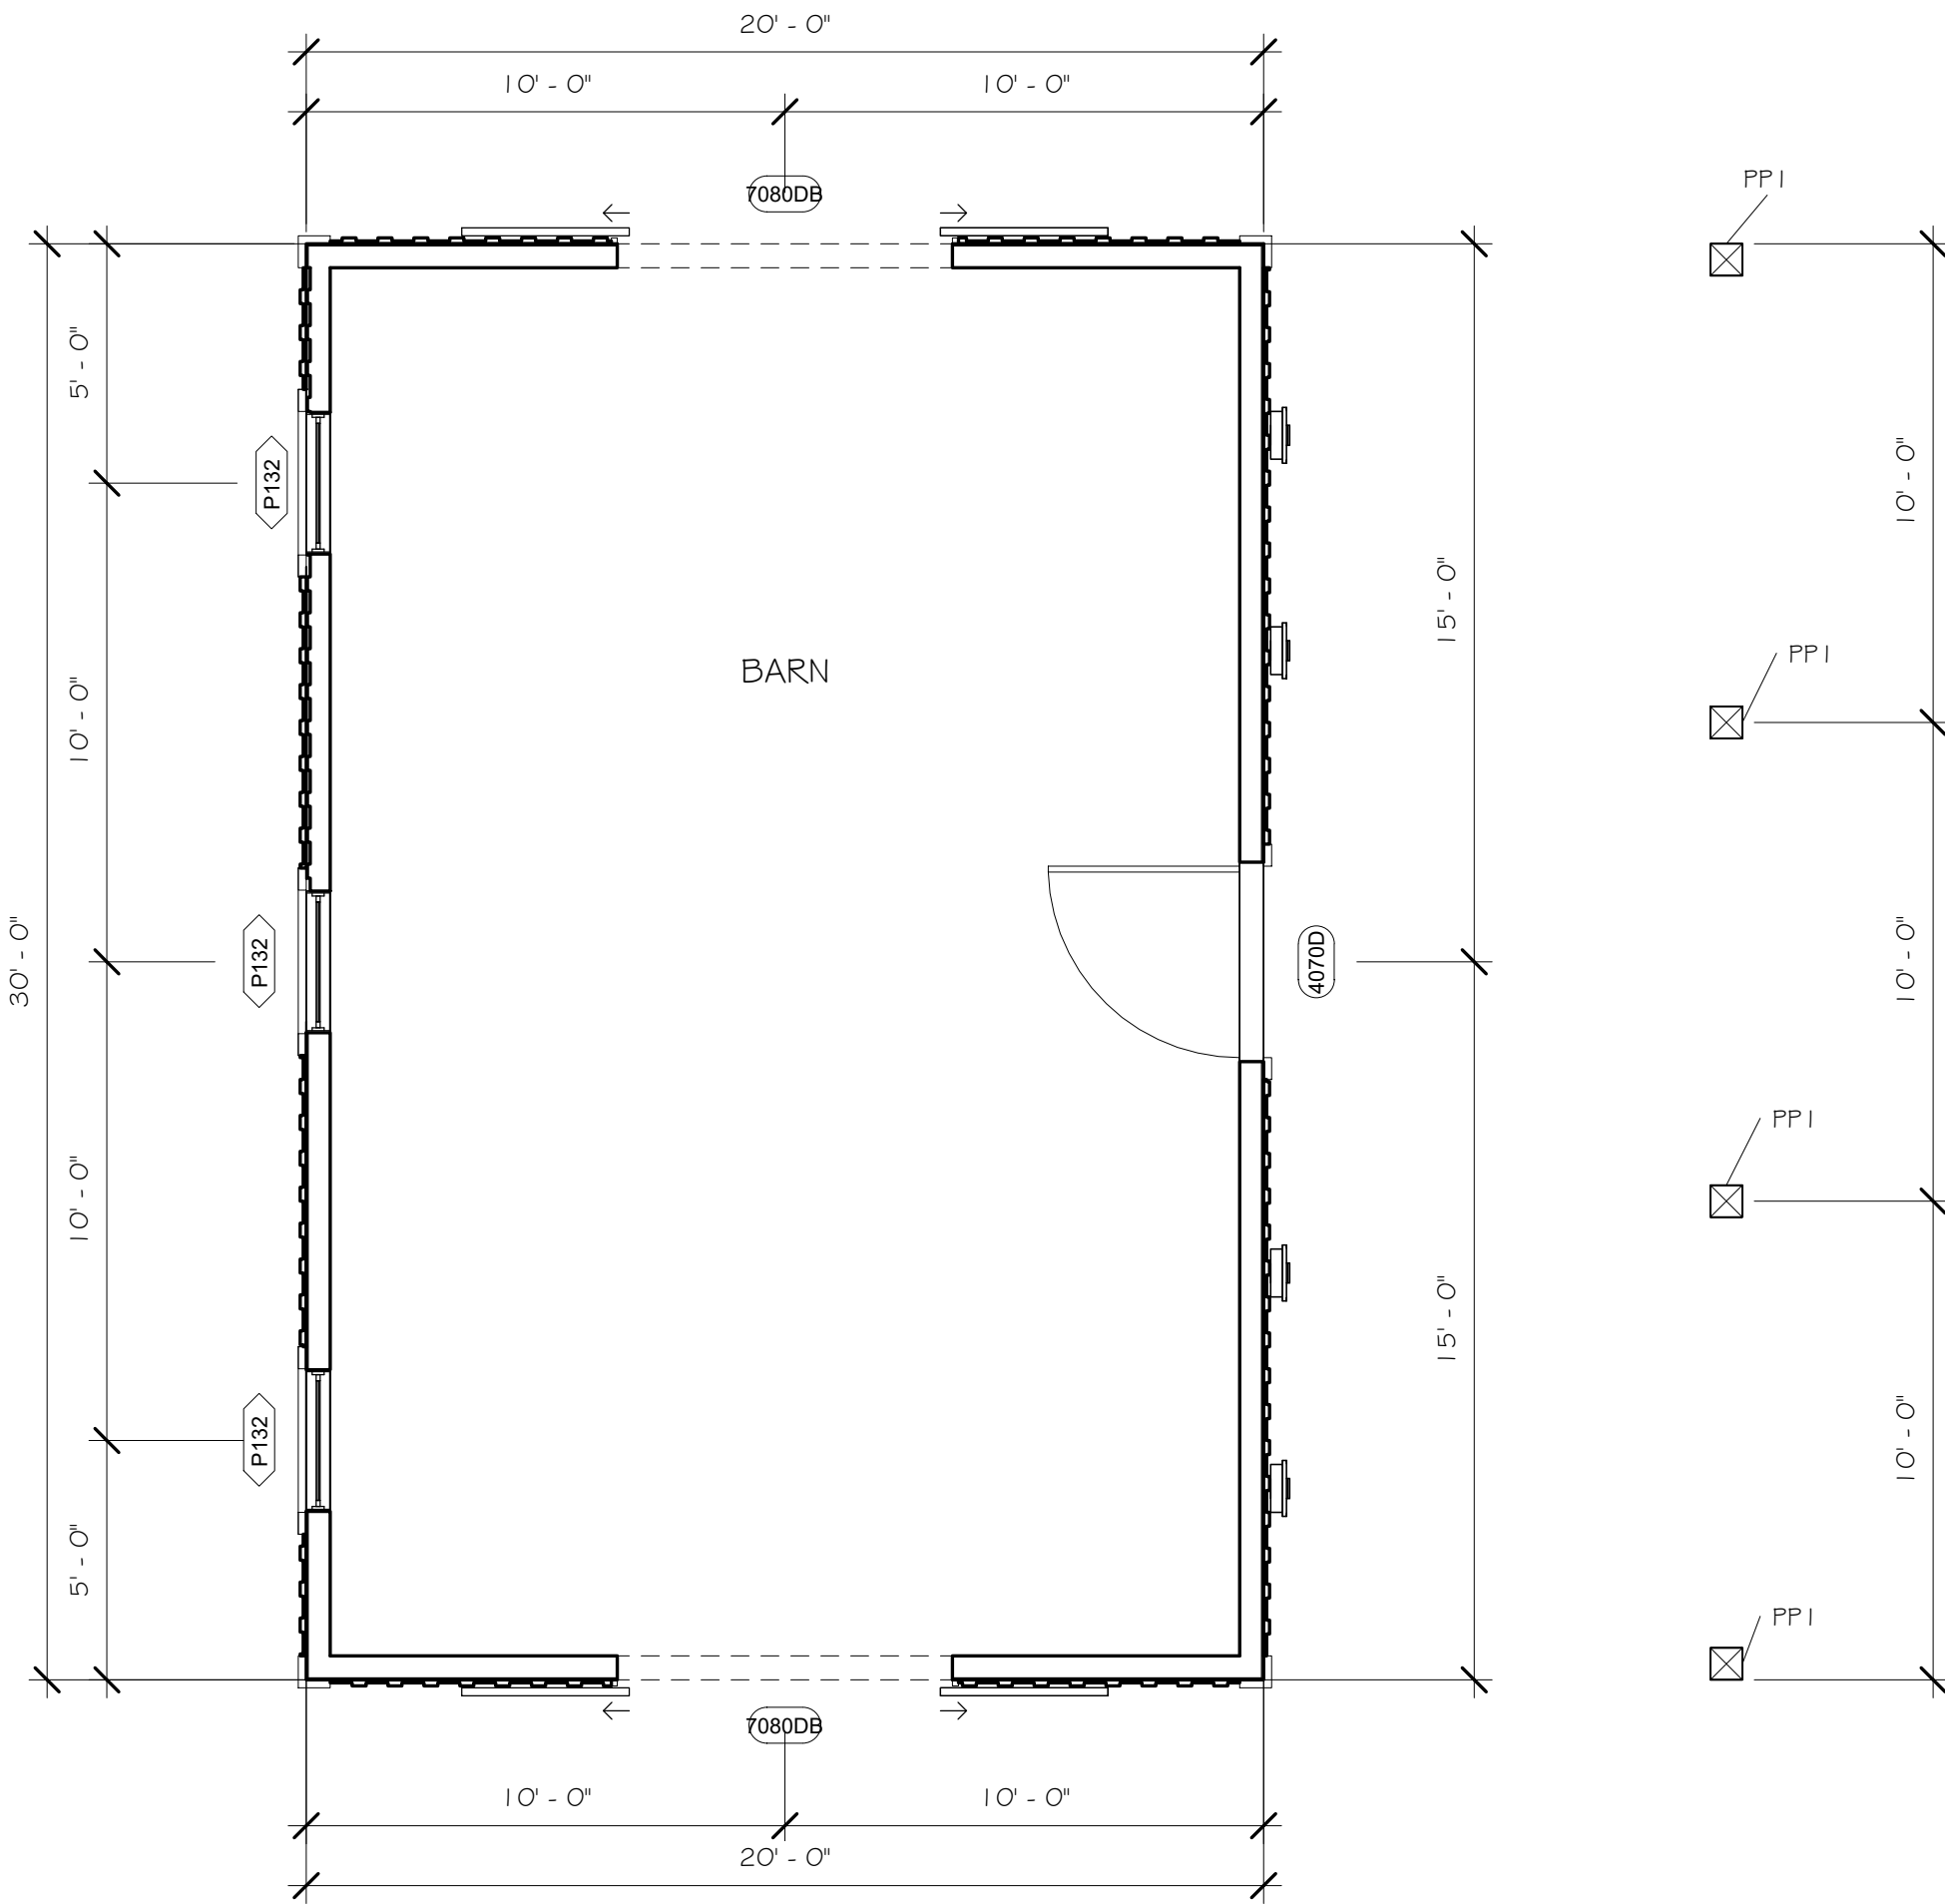

2 PLAN
1/4" = 1'-0"



Whisper Creek

Whisper Creek
1857 Hwy 93 South
Hamilton, MT 59840
Ph. 877-289-9254
terrif@wclh.com

THESE PLANS, DRAWINGS, AND DESIGNS ARE THE PROPERTY OF WHISPER CREEK LOG HOMES (WCLH). ALL RIGHTS RESERVED AND SHALL NOT BE REPRODUCED OR COPIED WITHOUT THE EXPRESSED WRITTEN CONSENT FROM AN OFFICER OF WCLH. UNDER PENALTY OF PROSECUTION, THESE PLANS ARE RELEASED FOR CONSTRUCTION ON THE SITE DESCRIBED HEREON AND NO OTHER.

THESE DESIGNS AND DETAILS ARE BASED ON MANY YEARS OF CONSTRUCTION, DESIGN, AND ENGINEERING PRACTICE IN NUMEROUS DIVERSE JURISDICTIONS. THE PURPOSE IS TO PROVIDE A BASIS FOR THE DESIGNS INCORPORATED IN WHISPER CREEK LOG HOMES (WCLH). HOWEVER, IT IS THE RESPONSIBILITY OF THE OWNER TO CONSULT WITH ARCHITECT OR ENGINEER OF RECORD (E.O.R.) TO REVIEW AND VERIFY ANY AND ALL OF THE ASSUMPTIONS MADE AND DESIGNS PRESENTED. WCLH MAKES NO WARRANTY OR GUARANTEE AS TO THE FINAL SITE SPECIFIC APPLICABILITY OF THE DESIGN. ANY AND ALL PROPOSED CHANGES BY THE E.O.R. SHALL BE COORDINATED WITH WCLH. ALL CHANGES MUST BE APPROVED IN WRITING BY WCLH. IF APPROVED, ALL CHANGES WILL RESULT IN ADDITIONAL COSTS AND MAY REQUIRE MODIFICATIONS TO THE PLANS AND WALLS.

PRELIMINARY PLAN SET

REVISIONS			
No.	By:	Date:	

PROJECT NAME:
MINI BARN

OWNER:

ADDRESS:

TBD

DRAWING TITLE:

PLAN

PROJECT NO.:

DRAWN BY: JCF


CHECKED BY: MANAGER

DATE: 6/27/2023 9:08:10 AM


SHEET NO.:

A0.0


NOT FOR CONSTRUCTION

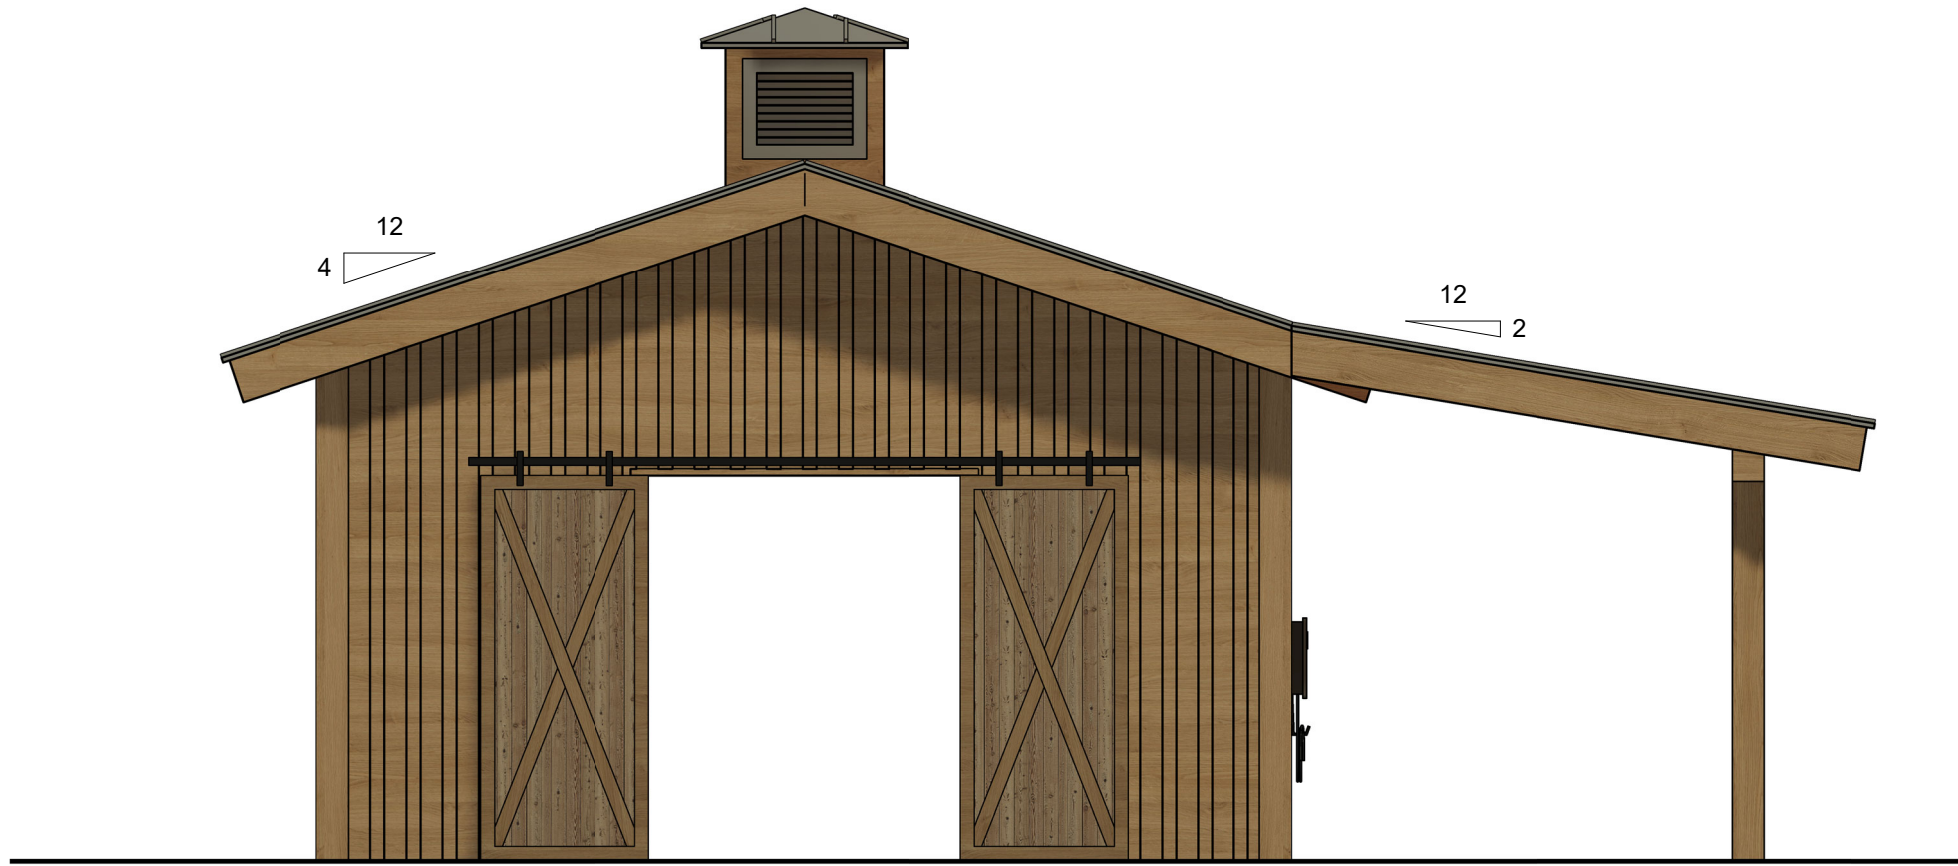


1 FRONT ELEVATION
1/4" = 1'-0"

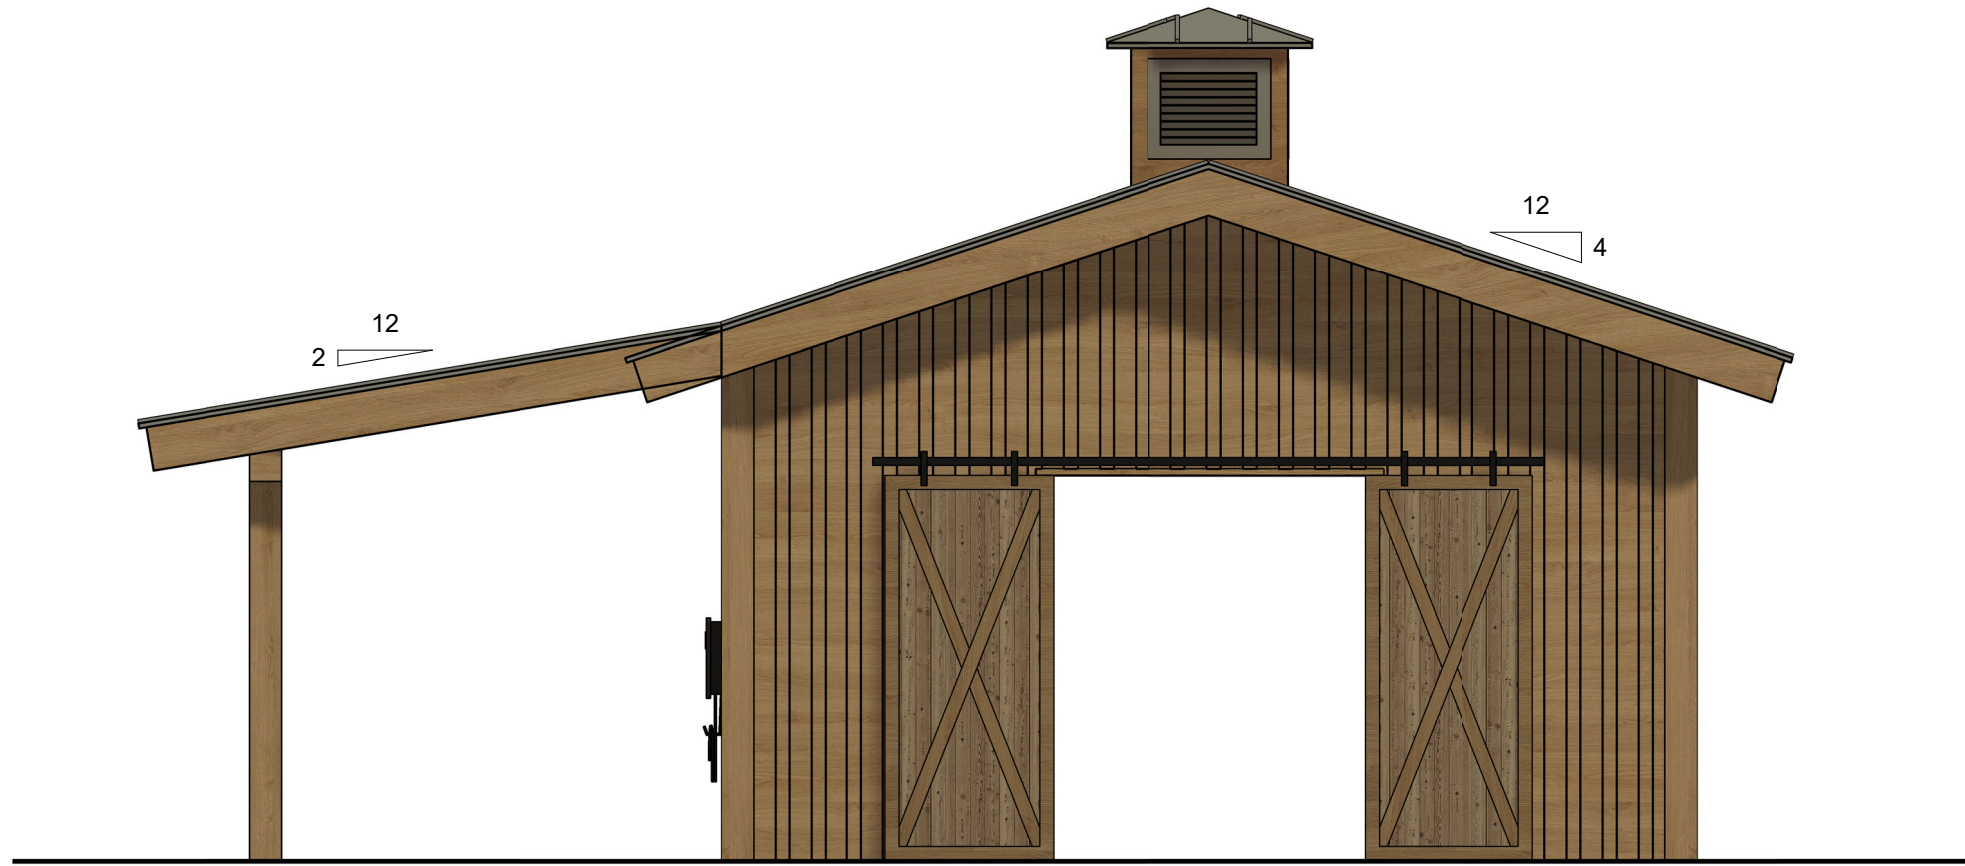

2 BACK ELEVATION
1/4" = 1'-0"

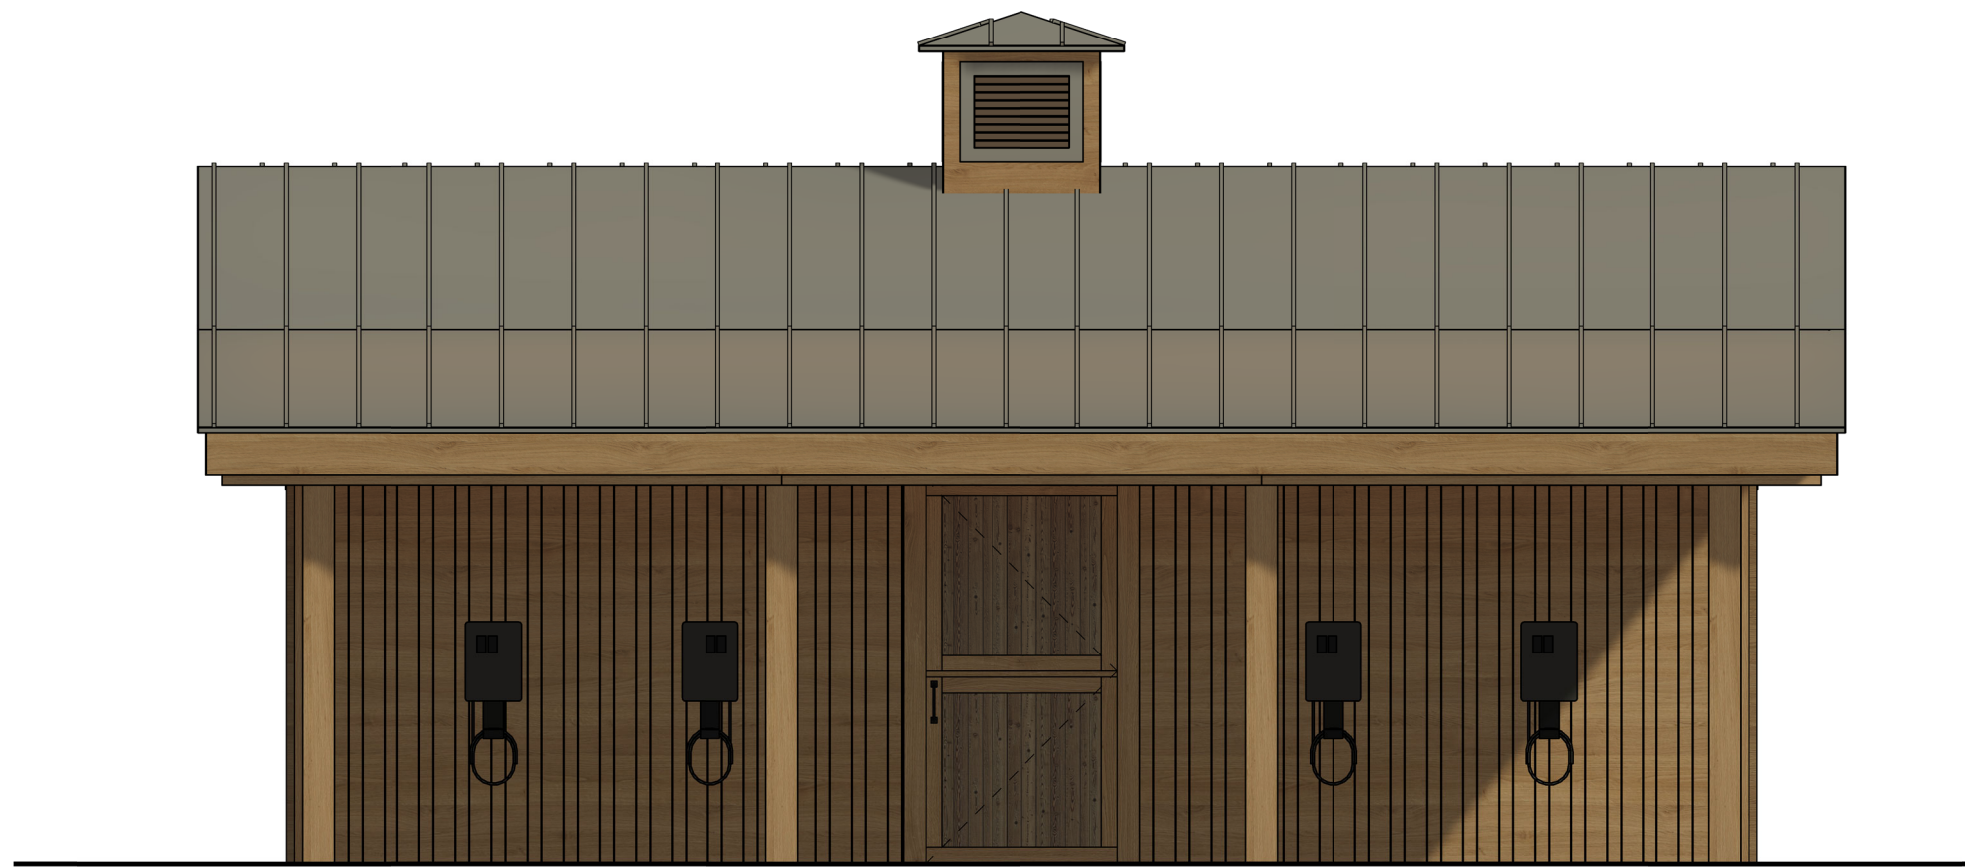

3 RIGHT ELEVATION
1/4" = 1'-0"

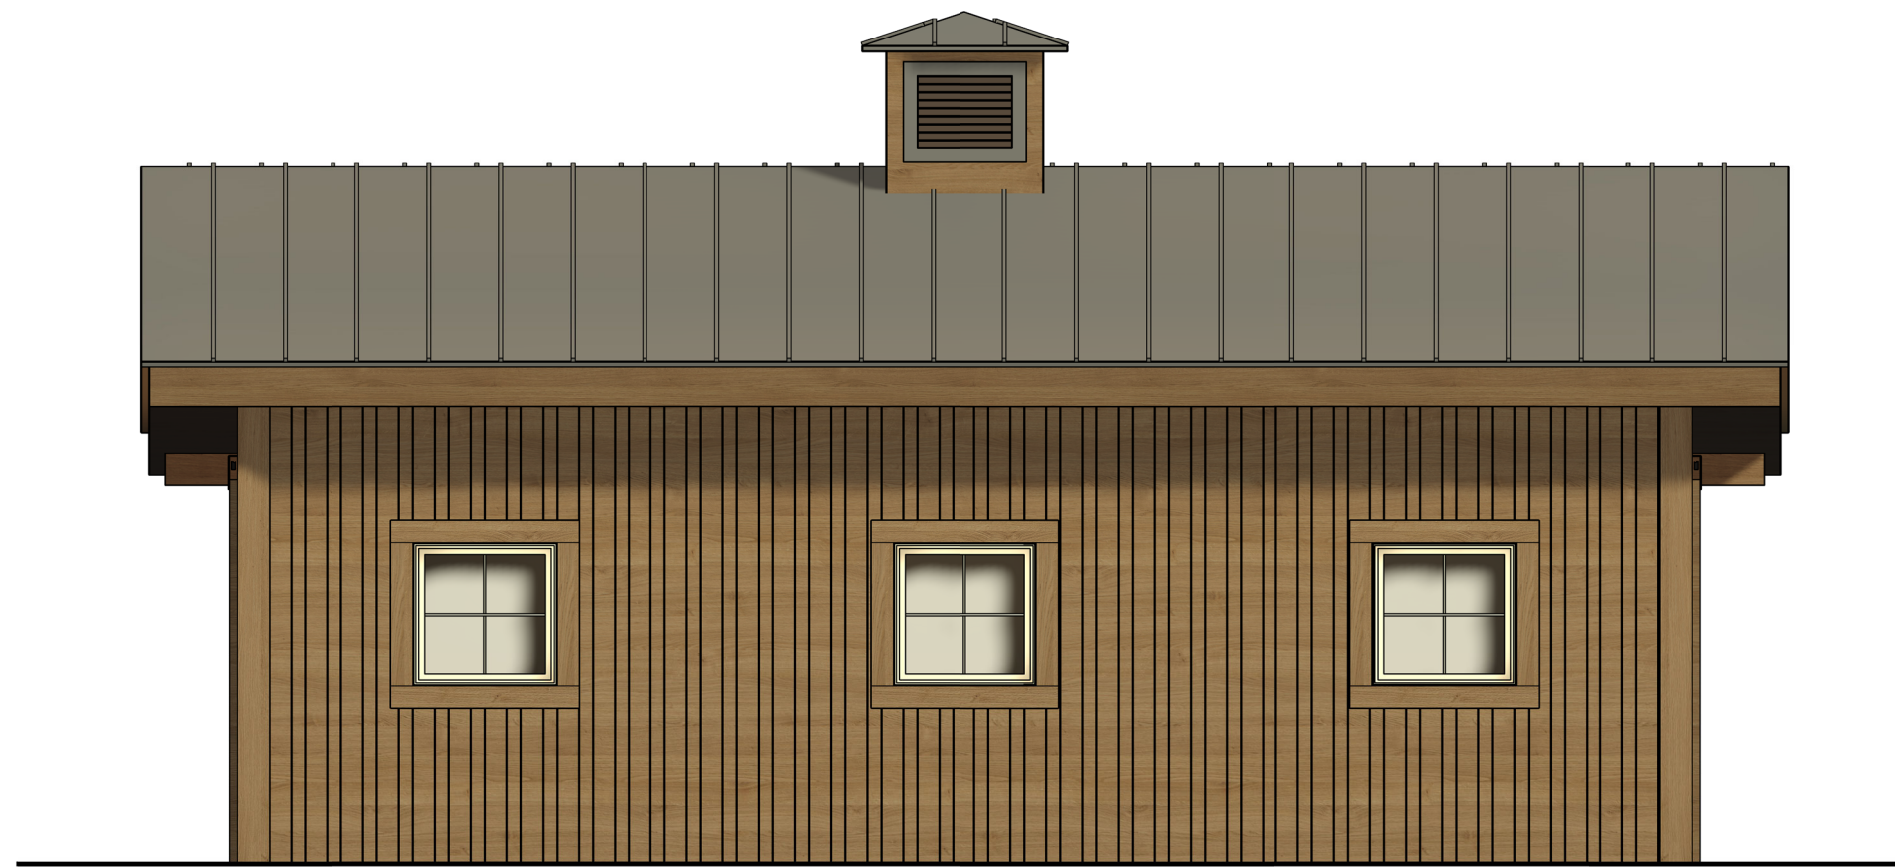

4 LEFT ELEVATION
1/4" = 1'-0"

SHEET TITLE:

ELEVATION

PLAN NO.:

A1.0



Whisper Creek
1857 Hwy 93 South
Hamilton, MT 59840
Ph. 877-289-9254
terrif@wclh.com

THESE PLANS, DRAWINGS, AND DESIGNS ARE THE PROPERTY OF WHISPER CREEK LOG HOMES (WCLH). ALL RIGHTS RESERVED AND SHALL NOT BE REPRODUCED OR COPIED WITHOUT THE EXPRESSED WRITTEN CONSENT FROM AN OFFICER OF WCLH. UNDER PENALTY OF PROSECUTION, THESE PLANS ARE RELEASED FOR CONSTRUCTION ON THE SITE DESCRIBED HEREON AND NO OTHER.

THESE DESIGNS AND DETAILS ARE BASED ON MANY YEARS OF CONSTRUCTION, DESIGN, AND ENGINEERING PRACTICE IN NUMEROUS DIVERSE JURISDICTIONS. THE PURPOSE IS TO PROVIDE A BASIS FOR THE DESIGNS INCORPORATED IN WHISPER CREEK LOG HOMES (WCLH). HOWEVER, IT IS THE RESPONSIBILITY OF THE OWNER TO CONSULT WITH ARCHITECT OR ENGINEER OF RECORD (E.O.R.) TO REVIEW AND VERIFY ANY AND ALL OF THE ASSUMPTIONS MADE AND DESIGNS PRESENTED. WCLH MAKES NO WARRANTY OR GUARANTEE AS TO THE FINAL SITE SPECIFIC APPLICABILITY OF THE DESIGN. ANY AND ALL PROPOSED CHANGES BY THE E.O.R. SHALL BE COORDINATED WITH WCLH. ALL CHANGES MUST BE APPROVED IN WRITING BY WCLH. IF APPROVED, ALL CHANGES WILL RESULT IN ADDITIONAL COSTS AND MAY REQUIRE MODIFICATIONS TO THE PLANS AND WALLS.

PRELIMINARY

PLAN SET

REVISIONS			
No.	By:	Date:	

PROJECT NAME:

MINI BARN

OWNER:

ADDRESS:

TBD

DRAWING TITLE:

ELEVATION

PROJECT NO.:

PLAN NO.:

A1.0

DRAWN BY:

JCF

CHECKED BY:


MANAGER

DATE:

6/27/2023 9:08:23 AM


SHEET NO.:

A1.0

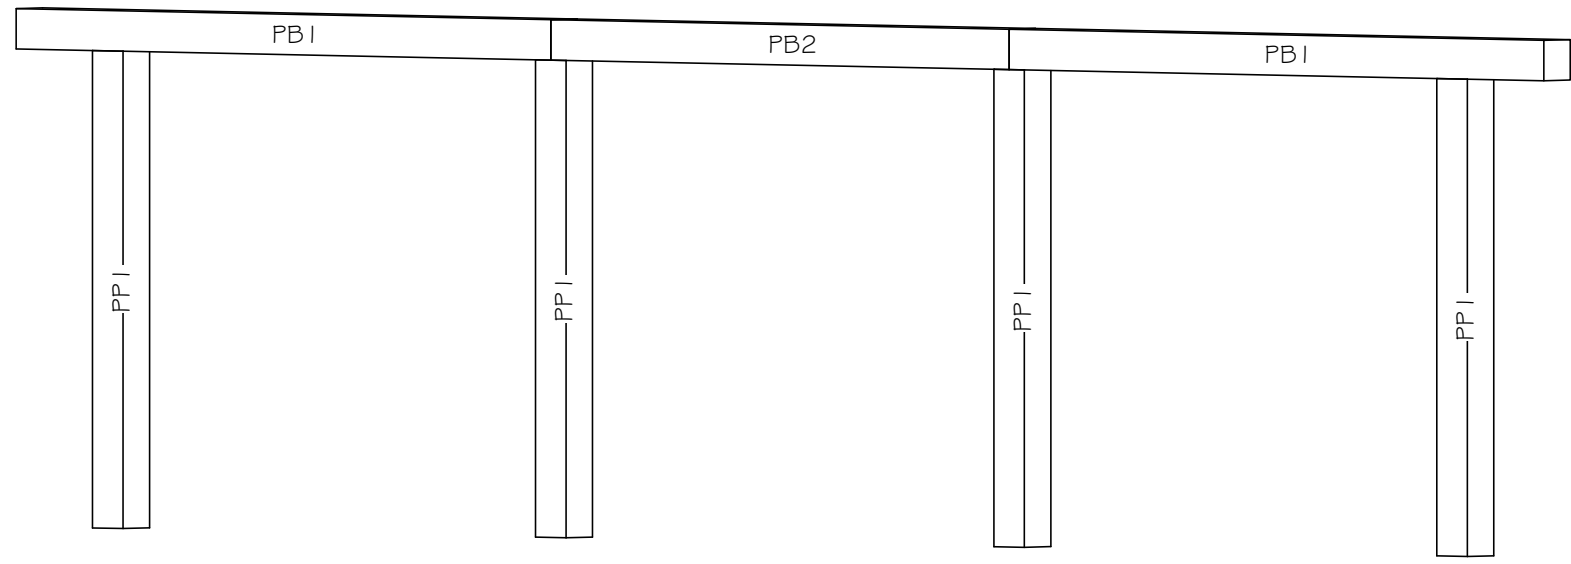


1 COMPONENT ISOMETRIC

COMPONENT SCHEDULE			
ITEM #	COUNT	LENGTH	DESCRIPTION
POST			
PP1	4	7' - 10 9/16"	8x8 FULL TIMBER BEAM
ROOF SUPPORT BEAM			
PB1	2	11' - 8"	8x8 FULL TIMBER BEAM
PB2	1	10' - 0"	8x8 FULL TIMBER BEAM

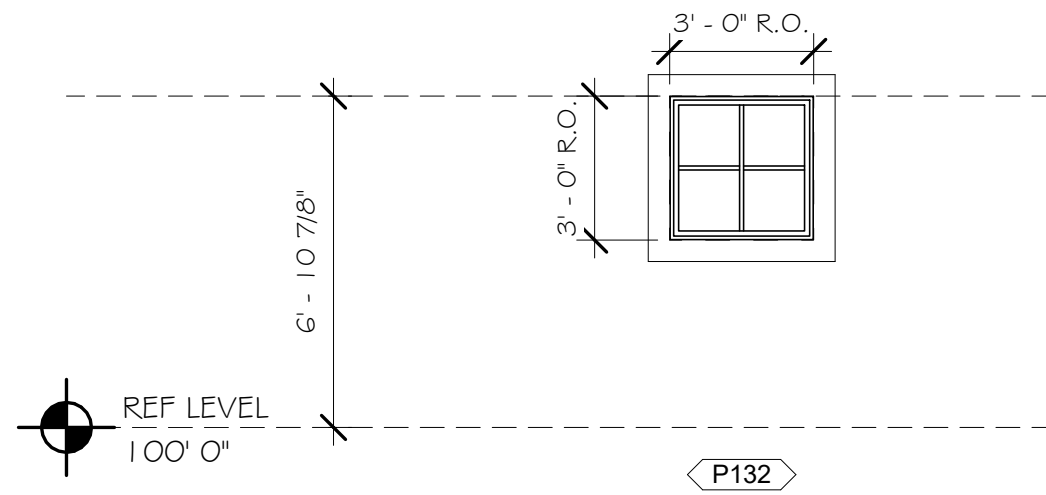

2 WINDOW ELEVATION
1/4" = 1'-0"

WINDOW SCHEDULE									
ITEM #	COUNT	WIDTH	HEIGHT	R.O. WIDTH	R.O. HEIGHT	STYLE	MODEL #	EGRESS	TEMPERED
P132	3	2' - 11 1/2"	2' - 11 1/2"	3' - 0"	3' - 0"	FIXED	3-O/3-O P	No	No

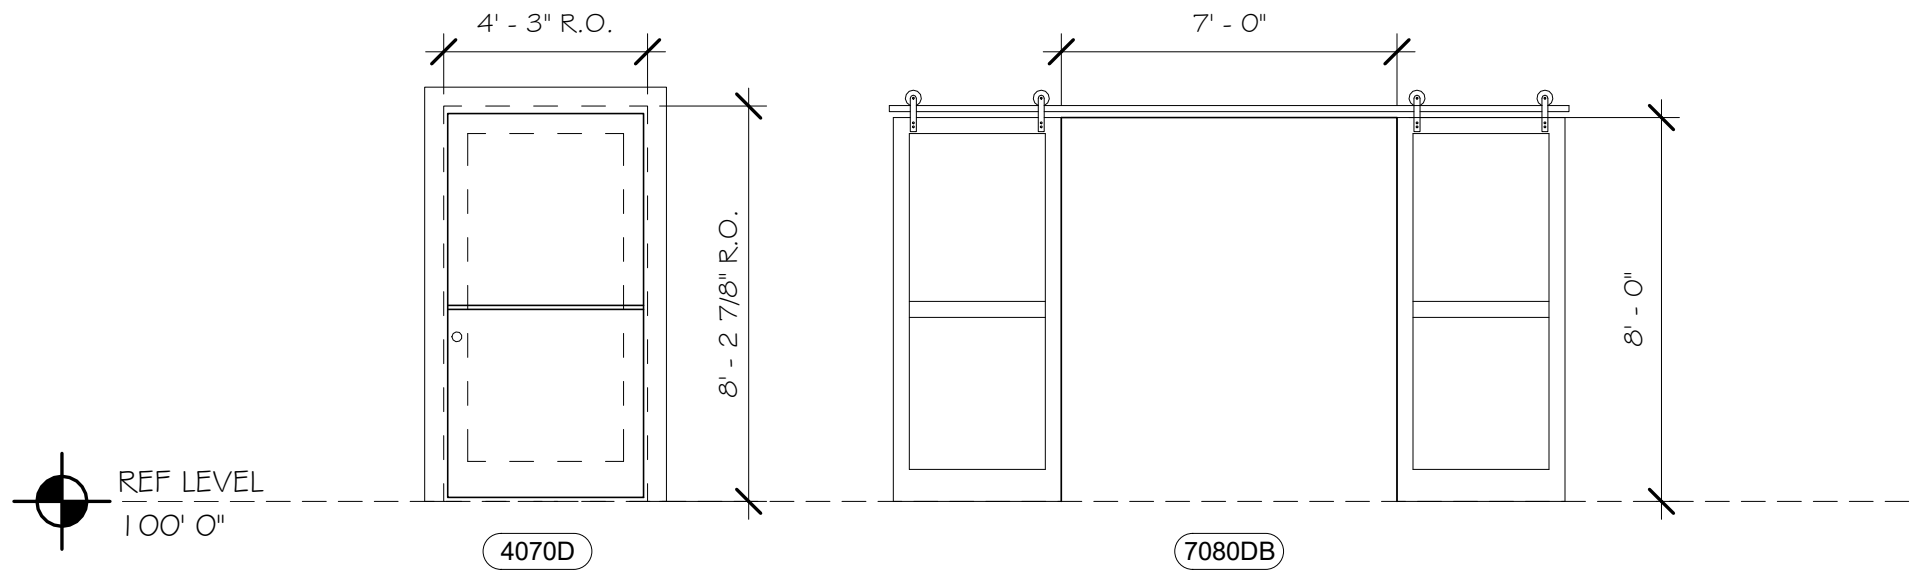

3 DOOR ELEVATION
1/4" = 1'-0"

DOOR SCHEDULE						
DOOR #	SWING	WIDTH	COUNT	HEIGHT	R.O. WIDTH	R.O. HEIGHT
Exterior						
7080DB	DOUBLE BARN STYLE SLIDER	7' - 0"	2	8' - 0"	7' - 0"	8' - 0"
4070D	DUTCH DOOR	4' - 0"	1	8' - 0"	4' - 3"	7' - 1 1/2"

SHEET TITLE: SCHEDULES

SHEET NO.: A1.1

PLAN NO.:

**Whisper Creek**

1857 Hwy 93 South
Hamilton, MT 59840
Ph. 877-289-9254
terrif@wclh.com

THESE PLANS, DRAWINGS, AND DESIGNS ARE THE PROPERTY OF WHISPER CREEK LOG HOMES (WCLH). ALL RIGHTS RESERVED AND SHALL NOT BE REPRODUCED OR COPIED WITHOUT THE EXPRESSED WRITTEN CONSENT FROM AN OFFICER OF WCLH. UNDER PENALTY OF PROSECUTION, THESE PLANS ARE RELEASED FOR CONSTRUCTION ON THE SITE DESCRIBED HEREON AND NO OTHER.

THESE DESIGNS AND DETAILS ARE BASED ON MANY YEARS OF CONSTRUCTION, DESIGN, AND ENGINEERING PRACTICE IN NUMEROUS DIVERSE JURISDICTIONS. THE PURPOSE IS TO PROVIDE A BASIS FOR THE DESIGNS INCORPORATED IN WHISPER CREEK LOG HOMES (WCLH). HOWEVER, IT IS THE RESPONSIBILITY OF THE OWNER TO CONSULT WITH ARCHITECT OR ENGINEER OF RECORD (E.O.R.) TO REVIEW AND VERIFY ANY AND ALL OF THE ASSUMPTIONS MADE AND DESIGNS PRESENTED. WCLH MAKES NO WARRANTY OR GUARANTEE AS TO THE FINAL SITE SPECIFIC APPLICABILITY OF THE DESIGN. ANY AND ALL PROPOSED CHANGES BY THE E.O.R. SHALL BE COORDINATED WITH WCLH. ALL CHANGES MUST BE APPROVED IN WRITING BY WCLH. IF APPROVED, ALL CHANGES WILL RESULT IN ADDITIONAL COSTS AND MAY REQUIRE MODIFICATIONS TO THE PLANS AND WALLS.

PRELIMINARY
PLAN SET

REVISIONS			
No.	By:	Date:	

PROJECT NAME:

MINI BARN

OWNER:

ADDRESS:

TBD

DRAWING TITLE:

SCHEDULES

PROJECT NO.:

DRAWN BY: JCF

CHECKED BY: MANAGER

DATE: 6/27/2023 9:08:23 AM

SHEET NO.: A1.1

PLAN NO.: