



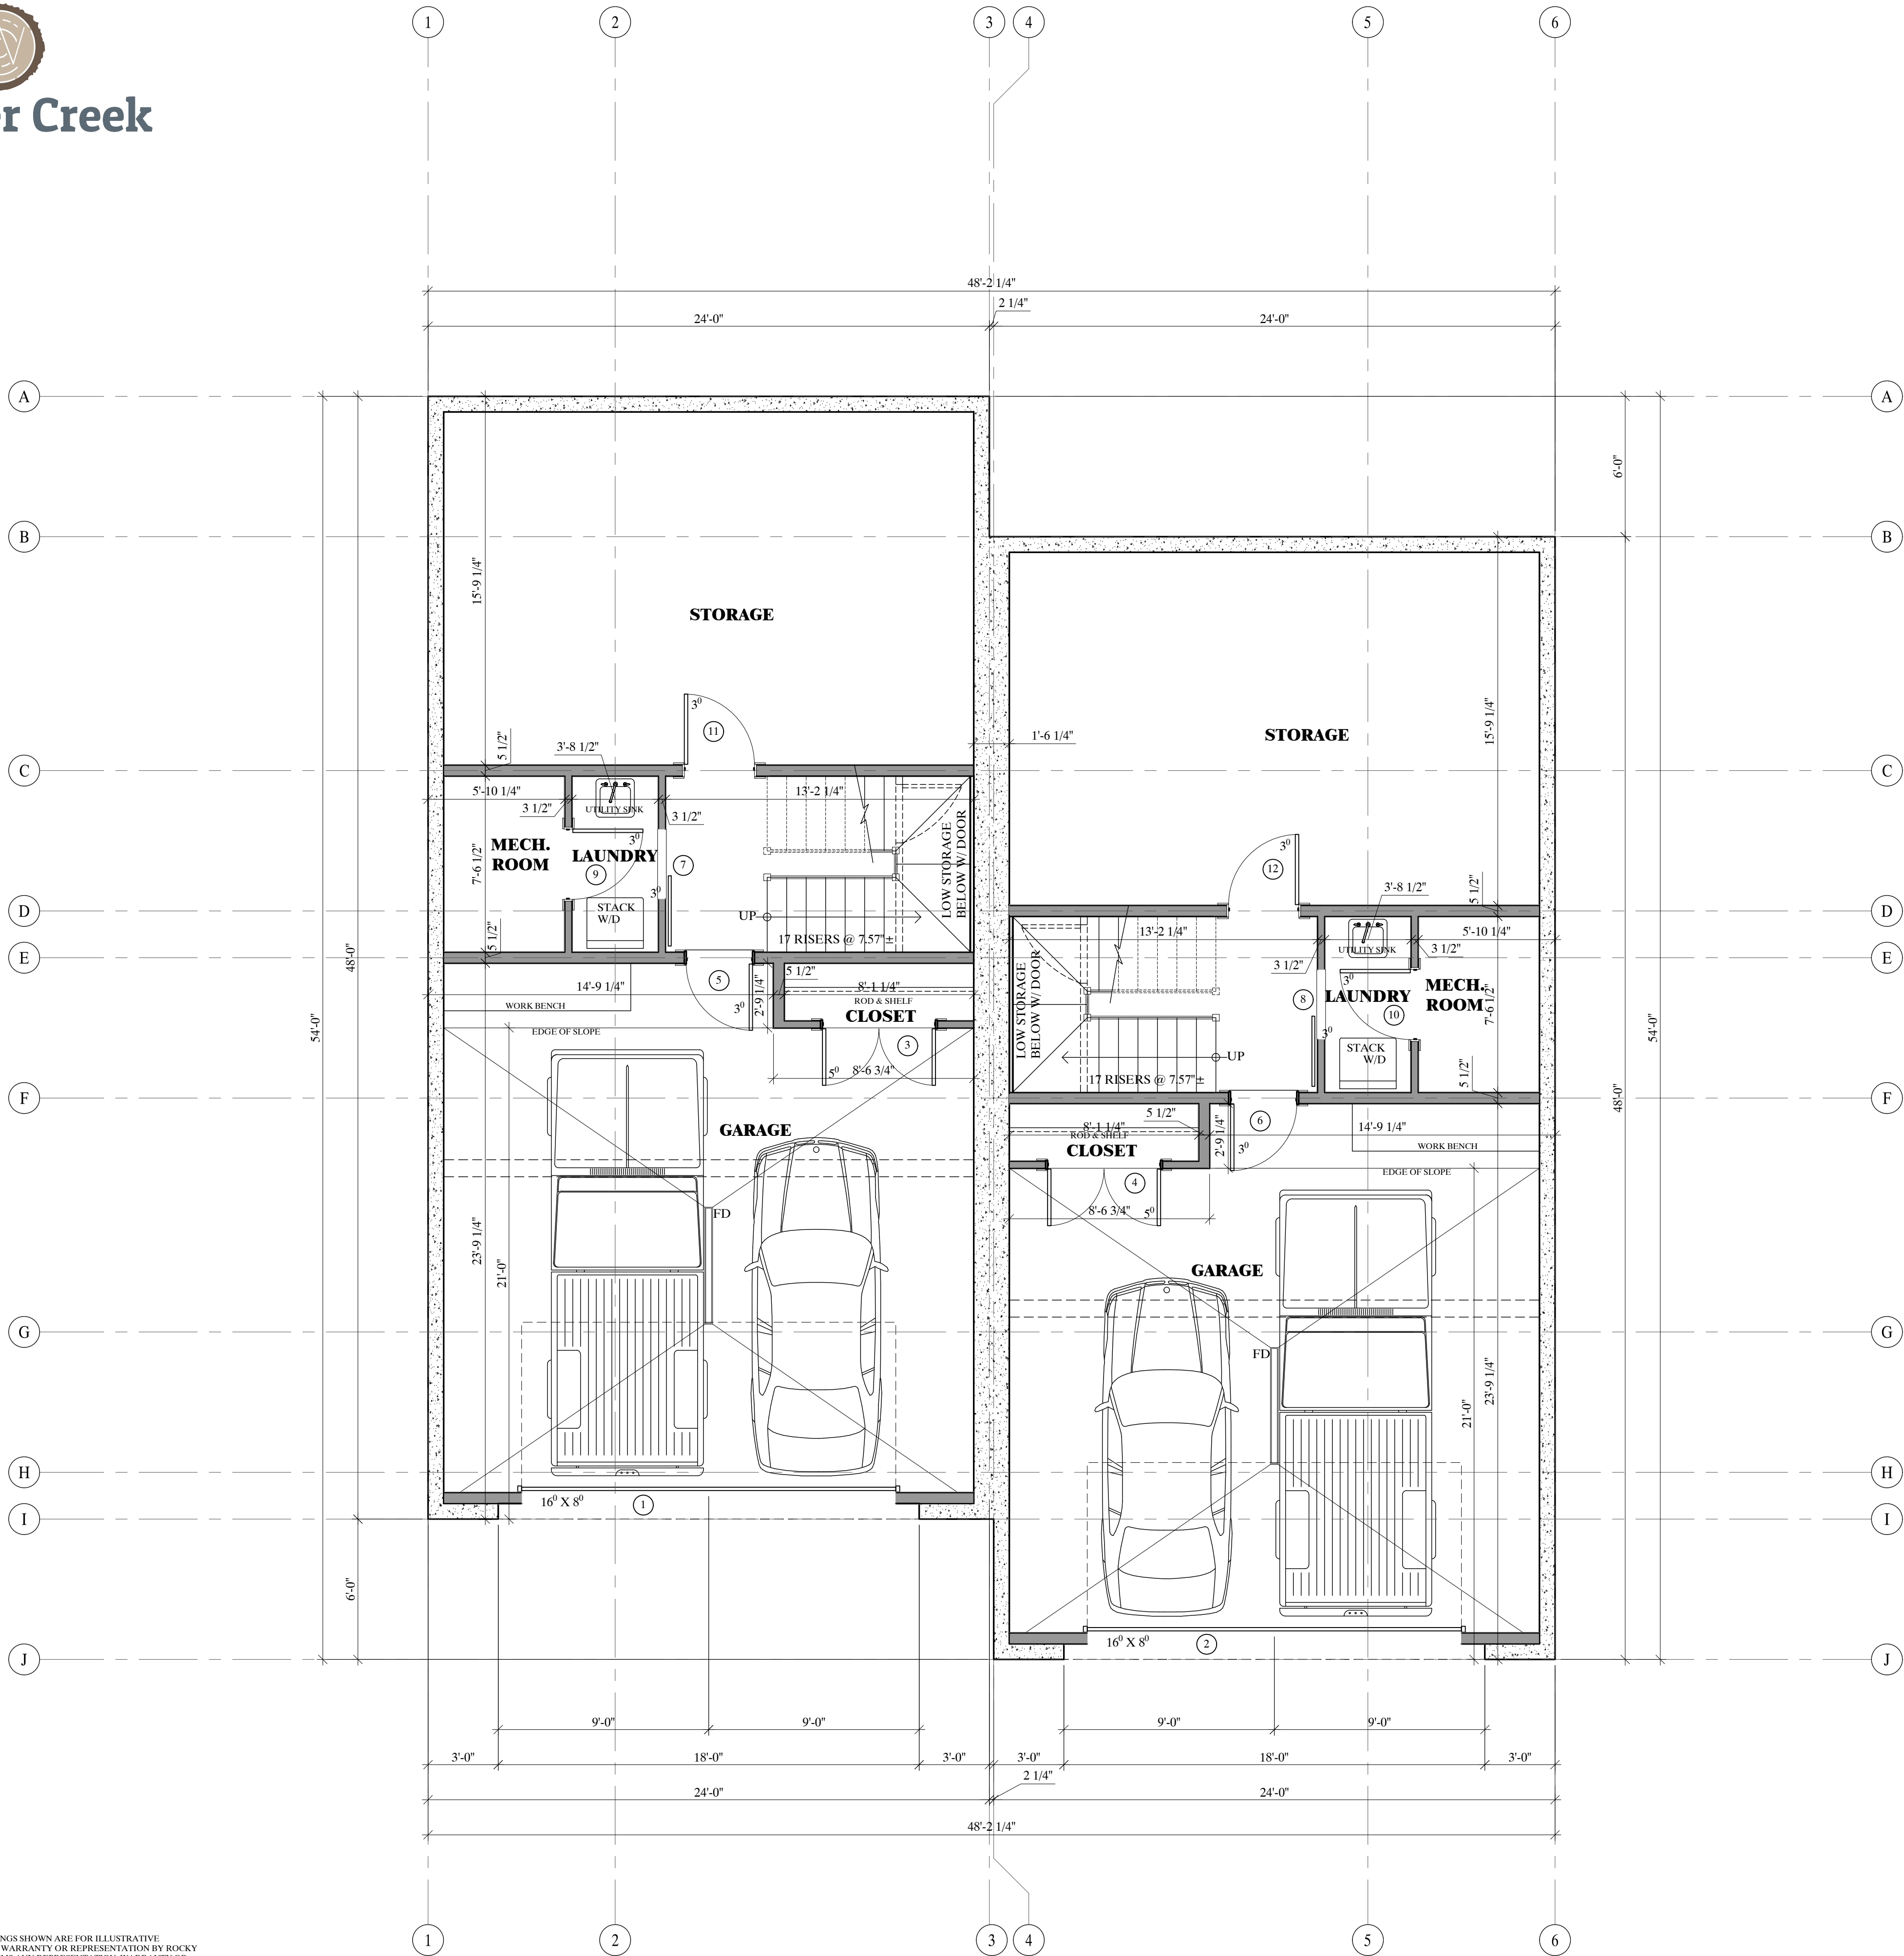

DOOR SCHEDULE								
NO.	QTY.	SIZE	THICK.	STYLE	MAT.	JAMB	SWING	REMARKS
1	1	16 x 8	NA	TBD	TBD	NA	NA	
2	1	16 x 8	NA	TBD	TBD	NA	NA	
3	1	2-6 PAIR	1 3/4	RAISED PANEL	KNOTTY ALDER	4 9/16"	NA	
4	1	2-6 PAIR	1 3/4	RAISED PANEL	KNOTTY ALDER	4 9/16"	NA	
5	1	3-0	1 3/4	FIRERATED	KNOTTY ALDER	6 9/16"	LH	
6	1	3-0	1 3/4	FIRERATED	KNOTTY ALDER	6 9/16"	RH	
7	1	3 x TBD	NA	BARN DOOR	TBD	NA	NA	
8	1	3 x TBD	NA	BARN DOOR	TBD	NA	NA	
9	1	3-0	1 3/4	RAISED PANEL	KNOTTY ALDER	4 9/16"	LH	
10	1	3-0	1 3/4	RAISED PANEL	KNOTTY ALDER	4 9/16"	RH	
11	1	3-0	1 3/4	RAISED PANEL	KNOTTY ALDER	6 9/16"	LH	
12	1	3-0	1 3/4	RAISED PANEL	KNOTTY ALDER	6 9/16"	RH	

ALL DOORS 6'-8" TALL UNLESS NOTED OTHERWISE
 BUILDER TO EXTEND DOOR JAMBS AS REQ'D ON SITE.

 

THE PLANS, PHOTOS, AND COMPUTER RENDERINGS SHOWN ARE FOR ILLUSTRATIVE PURPOSES ONLY AND ARE NOT INTENDED AS A WARRANTY OR REPRESENTATION BY ROCKY MOUNTAIN HOMES. THE RMH HEREBY DISCLAIMS ANY REPRESENTATION, WARRANTY OR ASSURANCE TO A PROSPECTIVE BUYER REGARDING THE SIZE, HEIGHT, LOCATION, OR COMPOSITION OF ANY IMPROVEMENT TO BE CONSTRUCTED ON THE PROJECT AS DEPICTED IN PLANS, PHOTOS, AND COMPUTER RENDERINGS. ANY UNIT OR FLOOR PLAN IN THE PROJECT DEPICTED IS SHOWN ONLY FOR ILLUSTRATION AND RMH IS NOT REQUIRED TO DELIVER A UNIT IN EXACT ACCORDANCE WITH ANY UNIT OR FLOOR PLAN SO DEPICTED. THE EXACT MATERIALS INCLUDED AND PLACEMENT SHALL BE REFERENCED AND INCLUDED IN A PURCHASE CONTRACT, AND THE CONTRACT SHALL BE THE GOVERNING DOCUMENT AS TO WHAT IS BEING PURCHASED.

1 LOWER LEVEL
 SCALE: 1/4" = 1'-0"

BASEMENT FLOOR PLAN


DRAWN BY:	JEFFREY PANKRATZ
CHECKED BY:	MANAGER
DATE:	03/20/16
REVISIONS	Δ
REV.#1:	CBB 7/20/18
REV.#2:	JPC/CSB/14/18
REV.#3:	-
REV.#4:	-
REV.#5:	-
REV.#6:	-

PROJECT NO:
 XXXX

SHEET:
A1.00
 LOWER LEVEL
 FLOOR PLAN
 OF: ##


FLOOR PLAN NOTES

1. CONTRACTOR WILL VERIFY ALL DIMENSIONS & CONDITIONS SHOWN ON THESE PLANS AND W/ BUILDING SITE PRIOR TO COMMENCING ANY WORK ON PROJECT.
2. ALL EXTERIOR WALLS ARE DIMENSIONED TO THE FACE OF STUDS OR FOUNDATION. ALL INTERIOR WALLS ARE DIMENSIONED TO THE FACE OF STUDS.
3. THERE SHALL BE A FLOOR OR LANDING ON EACH SIDE OF EXTERIOR DOORS. WIDTH NOT LESS THAN THE DOOR SERVED. MIN DIMENSION 36 INCH MEASURED IN THE DIRECTION OF TRAVEL.

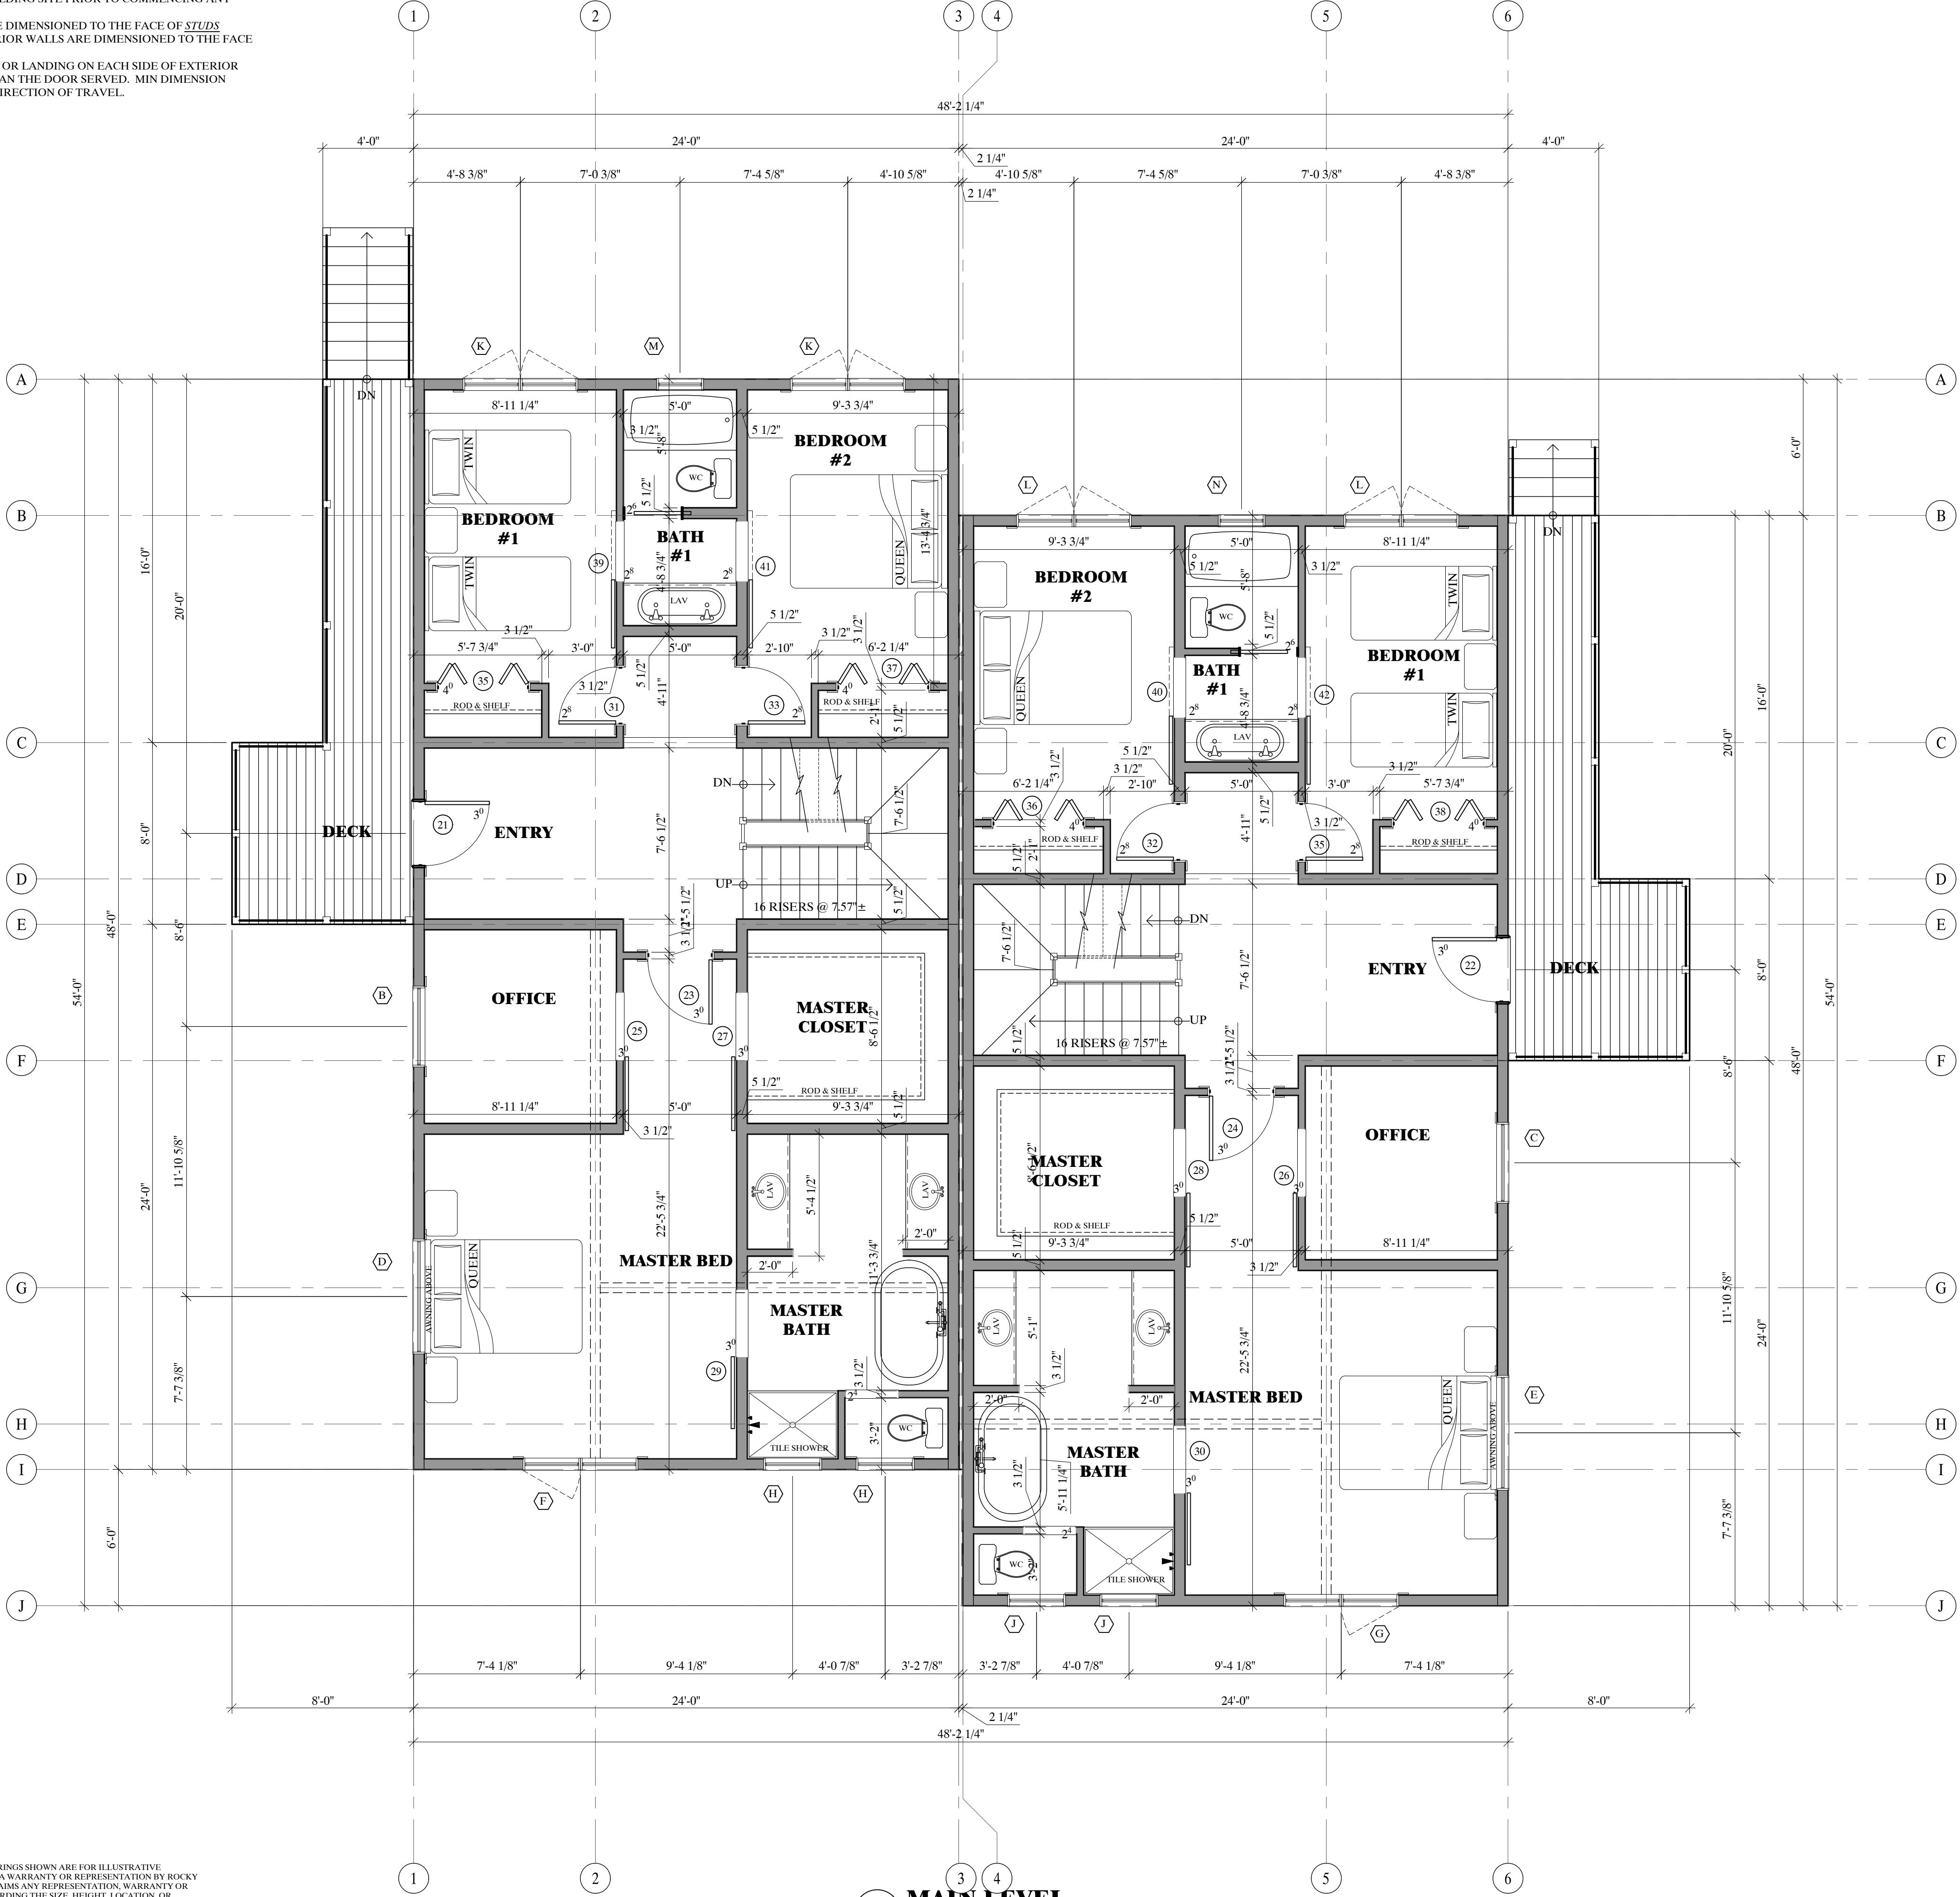

DOOR SCHEDULE								
QTY.	SIZE	THICK.	STYLE	MAT.	JAMB	SWING	REMARKS	
21	1	3-0	1 3/4	RAISED PANEL	KNOTTY ALDER	6/9/16"	LH	
22	1	3-0	1 3/4	RAISED PANEL	KNOTTY ALDER	6/9/16"	RH	
23	1	3-0	1 3/4	RAISED PANEL	KNOTTY ALDER	4/9/16"	LH	
24	1	3-0	1 3/4	RAISED PANEL	KNOTTY ALDER	4/9/16"	RH	
25	1	3 x TBD	NA	BARN DOOR	TBD	NA	NA	
26	1	3 x TBD	NA	BARN DOOR	TBD	NA	NA	
27	1	3 x TBD	NA	BARN DOOR	TBD	NA	NA	
28	1	3 x TBD	NA	BARN DOOR	TBD	NA	NA	
29	1	3 x TBD	NA	BARN DOOR	TBD	NA	NA	
30	1	3 x TBD	NA	BARN DOOR	TBD	NA	NA	
31	1	2-8	1 3/4	RAISED PANEL	KNOTTY ALDER	4/9/16"	LH	
32	1	3-0	1 3/4	RAISED PANEL	KNOTTY ALDER	4/9/16"	RH	
33	1	2-8	1 3/4	RAISED PANEL	KNOTTY ALDER	6/9/16"	RH	
34	1	3-0	1 3/4	RAISED PANEL	KNOTTY ALDER	6/9/16"	LH	
35	1	4-0	1 3/4	RP BI FOLD	KNOTTY ALDER	4/9/16"	NA	
36	1	4-0	1 3/4	RP BI FOLD	KNOTTY ALDER	4/9/16"	NA	
37	1	4-0	1 3/4	RP BI FOLD	KNOTTY ALDER	4/9/16"	NA	
38	1	4-0	1 3/4	RP BI FOLD	KNOTTY ALDER	4/9/16"	NA	
39	1	2-8 x TBD	NA	BARN DOOR	TBD	NA	NA	
40	1	2-8 x TBD	NA	BARN DOOR	TBD	NA	NA	
41	1	2-8 x TBD	NA	BARN DOOR	TBD	NA	NA	
42	1	2-8 x TBD	NA	BARN DOOR	TBD	NA	NA	

ALL DOORS 8'-0" TALL UNLESS NOTED OTHERWISE
 BUILDER TO EXTEND DOOR JAMBS AS REQ'D ON SITE.

 

WINDOW SCHEDULE						
QTY.	TYPE	ROUGH OPENING	CAT. NO.	JAMB	REMARK	
B	1	DH-FIXED	3-6 3/4 x 7-6 3/4	TBD	6/9/16"	NOTES 1, 2, 3, & 4
C	1	DH-FIXED	3-6 3/4 x 7-6 3/4	TBD	6/9/16"	NOTES 1, 2, 3, & 4
D	1	AWNING	5-0 3/4 x 2-0 3/4	TBD	6/9/16"	NOTES 1, 2, & 3
E	1	AWNING	5-0 3/4 x 2-0 3/4	TBD	6/9/16"	NOTES 1, 2, & 3
F	1	CSMT - CSTM	5-0 3/4 x 7-6 3/4	TBD	6/9/16"	NOTES 1, 2, 3, & 4
G	1	CSMT - CSTM	5-0 3/4 x 7-6 3/4	TBD	6/9/16"	NOTES 1, 2, 3, & 4
H	2	CSMT - CSTM	2-6 3/4 x 5-0 3/4	TBD	6/9/16"	NOTES 1, 2, 3, & 4
J	2	CSMT - CSTM	2-6 3/4 x 5-0 3/4	TBD	6/9/16"	NOTES 1, 2, 3, & 4
K	2	CSMT	5-0 3/4 x 4-9 3/4	TBD	6/9/16"	NOTES 1, 2, & 3
L	2	CSMT	5-0 3/4 x 4-9 3/4	TBD	6/9/16"	NOTES 1, 2, & 3
M	1	AWNING	2-0 3/4 x 2-0 3/4	TBD	6/9/16"	NOTES 1, 2, 3, & 4
N	1	AWNING	2-0 3/4 x 2-0 3/4	TBD	6/9/16"	NOTES 1, 2, 3, & 4

- NOTES : 1. ALL WINDOWS SIZED PER JELD-WEN MFR. CATALOG
 2. CLAD WINDOWS WITH EXTERIOR IN SMOKE & NATURAL INTERIOR
 3. INSULATED LOW E
 4. TEMPERED

THE PLANS, PHOTOS, AND COMPUTER RENDERINGS SHOWN ARE FOR ILLUSTRATIVE PURPOSES ONLY AND ARE NOT INTENDED AS A WARRANTY OR REPRESENTATION BY ROCKY MOUNTAIN HOMES. THE RMI HEREBY DISCLAIMS ANY REPRESENTATION, WARRANTY OR ASSURANCE TO A PROSPECTIVE BUYER REGARDING THE SIZE, HEIGHT, LOCATION, OR COMPOSITION OF ANY IMPROVEMENT TO BE CONSTRUCTED ON THE PROJECT AS DEPICTED IN PLANS, PHOTOS, AND COMPUTER RENDERINGS. ANY UNIT OR FLOOR PLAN IN THE PROJECT DEPICTED IS SHOWN ONLY FOR ILLUSTRATION AND RMI IS NOT REQUIRED TO DELIVER A UNIT IN EXACT ACCORDANCE WITH ANY UNIT OR FLOOR PLAN SO DEPICTED. THE EXACT MATERIALS INCLUDED AND PLACEMENT SHALL BE REFERENCED AND INCLUDED IN A PURCHASE CONTRACT, AND THE CONTRACT SHALL BE THE GOVERNING DOCUMENT AS TO WHAT IS BEING PURCHASED.

1 MAIN LEVEL
 SCALE: 1/4" = 1'-0"

MAIN LEVEL FLOOR PLAN

DRAWN BY:	JEFFREY PANKRATZ
CHECKED BY:	MANAGER
DATE:	02/20/16
REVISIONS	
REV.#1:	CPR 7/20/18
REV.#2:	JPC/CSB/14/18
REV.#3:	-
REV.#4:	-
REV.#5:	-
REV.#6:	-

PROJECT NO:
 XXXX

SHEET:
A1.01
 MAIN LEVEL
 FLOOR PLAN
 OF: ##


THE PLANS, PHOTOS, AND COMPUTER RENDERINGS SHOWN ARE FOR ILLUSTRATIVE PURPOSES ONLY AND ARE NOT INTENDED AS A WARRANTY OR REPRESENTATION BY ROCKY MOUNTAIN HOMES. THE RMH HEREBY DISCLAIMS ANY REPRESENTATION, WARRANTY OR ASSURANCE TO A PROSPECTIVE BUYER REGARDING THE SIZE, HEIGHT, LOCATION, OR COMPOSITION OF ANY IMPROVEMENT TO BE CONSTRUCTED ON THE PROJECT AS DEPICTED IN PLANS, PHOTOS, AND COMPUTER RENDERINGS. ANY UNIT OR FLOOR PLAN IN THE PROJECT DEPICTED IS SHOWN ONLY FOR ILLUSTRATION AND RMH IS NOT REQUIRED TO DELIVER A UNIT IN EXACT ACCORDANCE WITH ANY UNIT OR FLOOR PLAN SO DEPICTED. THE EXACT MATERIALS INCLUDED AND PLACEMENT SHALL BE REFERENCED AND INCLUDED IN A PURCHASE CONTRACT, AND THE CONTRACT SHALL BE THE GOVERNING DOCUMENT AS TO WHAT IS BEING PURCHASED.



1 UPPER LEVEL
 SCALE: 1/4" = 1'-0"

DOOR SCHEDULE							
QTY.	SIZE	THICK.	STYLE	MAT.	JAMB	SWING	REMARKS
51	1	6-0 x 6-8	NA	OVERHANGING PATIO	TBD	NA	NA
52	1	6-0 x 6-8	NA	OVERHANGING PATIO	TBD	NA	NA
53	1	2-6	1 3/4	RAISED PANEL	KNOTTY ALDER	4 9/16"	RH
54	1	2-6	1 3/4	RAISED PANEL	KNOTTY ALDER	4 9/16"	LH
55	1	2-6	1 3/4	RAISED PANEL	KNOTTY ALDER	4 9/16"	LH
56	1	2-6	1 3/4	RAISED PANEL	KNOTTY ALDER	4 9/16"	RH

ALL DOORS 8'-0" TALL UNLESS NOTED OTHERWISE
 BUILDER TO EXTEND DOOR JAMBS AS REQ'D ON SITE.

 

WINDOW SCHEDULE						
QTY.	TYPE	ROUGH OPENING	CAT. NO.	JAMB	REMARK	
P 2	CSMT - CSTM	7-0 3/4 x 6-0 3/4	TBD	6 9/16"	NOTES 1, 2, 3, & 4	
R 2	CSMT - CSTM	7-0 3/4 x 6-0 3/4	TBD	6 9/16"	NOTES 1, 2, 3, & 4	
S 1	DH-FIXED	3-0 3/4 x 6-0 3/4	TBD	6 9/16"	NOTES 1, 2, 3, & 4	
T 1	DH-FIXED	3-0 3/4 x 6-0 3/4	TBD	6 9/16"	NOTES 1, 2, 3, & 4	
V 1	CSMT	5-0 3/4 x 4-0 3/4	TBD	6 9/16"	NOTES 1, 2, & 3	
W 1	CSMT	5-0 3/4 x 4-0 3/4	TBD	6 9/16"	NOTES 1, 2, & 3	
X 1	AWNING	2-0 3/4 x 2-0 3/4	TBD	6 9/16"	NOTES 1, 2, 3, & 4	
Y 1	AWNING	2-0 3/4 x 2-0 3/4	TBD	6 9/16"	NOTES 1, 2, 3, & 4	

- NOTES :
- ALL WINDOWS SIZED PER IELD-WEN MFR. CATALOG
 - CLAD WINDOWS WITH EXTERIOR IN SMOKE & NATURAL INTERIOR
 - INSULATED LOW E
 - TEMPERED

DRAWN BY:	JEFFREY
CHECKED BY:	MANAGER
DATE:	09/20/16
REVISIONS	Δ
REV.#1:	CBB 7/20/18
REV.#2:	JPC/CSB/14/18
REV.#3:	-
REV.#4:	-
REV.#5:	-
REV.#6:	-

PROJECT NO:
 XXXX



1 FRONT ELEVATION
SCALE: 1/4" = 1'-0"



2 LEFT ELEVATION
SCALE: 1/4" = 1'-0"

THE PLANS, PHOTOS, AND COMPUTER RENDERINGS SHOWN ARE FOR ILLUSTRATIVE PURPOSES ONLY AND ARE NOT INTENDED AS A WARRANTY OR REPRESENTATION BY ROCKY MOUNTAIN HOMES. THE RMH HEREBY DISCLAIMS ANY REPRESENTATION, WARRANTY OR ASSURANCE TO A PROSPECTIVE BUYER REGARDING THE SIZE, HEIGHT, LOCATION, OR COMPOSITION OF ANY IMPROVEMENT TO BE CONSTRUCTED ON THE PROJECT AS DEPICTED IN PLANS, PHOTOS, AND COMPUTER RENDERINGS. ANY UNIT OR FLOOR PLAN IN THE PROJECT DEPICTED IS SHOWN ONLY FOR ILLUSTRATION AND RMH IS NOT REQUIRED TO DELIVER A UNIT IN EXACT ACCORDANCE WITH ANY UNIT OR FLOOR PLAN SO DEPICTED. THE EXACT MATERIALS INCLUDED AND PLACEMENT SHALL BE REFERENCED AND INCLUDED IN A PURCHASE CONTRACT, AND THE CONTRACT SHALL BE THE GOVERNING DOCUMENT AS TO WHAT IS BEING PURCHASED.


DRAWN BY:	JEFFREY
CHECKED BY:	MANAGER
DATE:	08/20/18
REVISIONS	Δ
REV.#1:	CBB 7/20/18
REV.#2:	JPC/CSB/14/18
REV.#3:	-
REV.#4:	-
REV.#5:	-
REV.#6:	-

PROJECT NO:
XXXX


SHEET:
A2.00
ELEVATIONS

OF: ##

ELEVATIONS

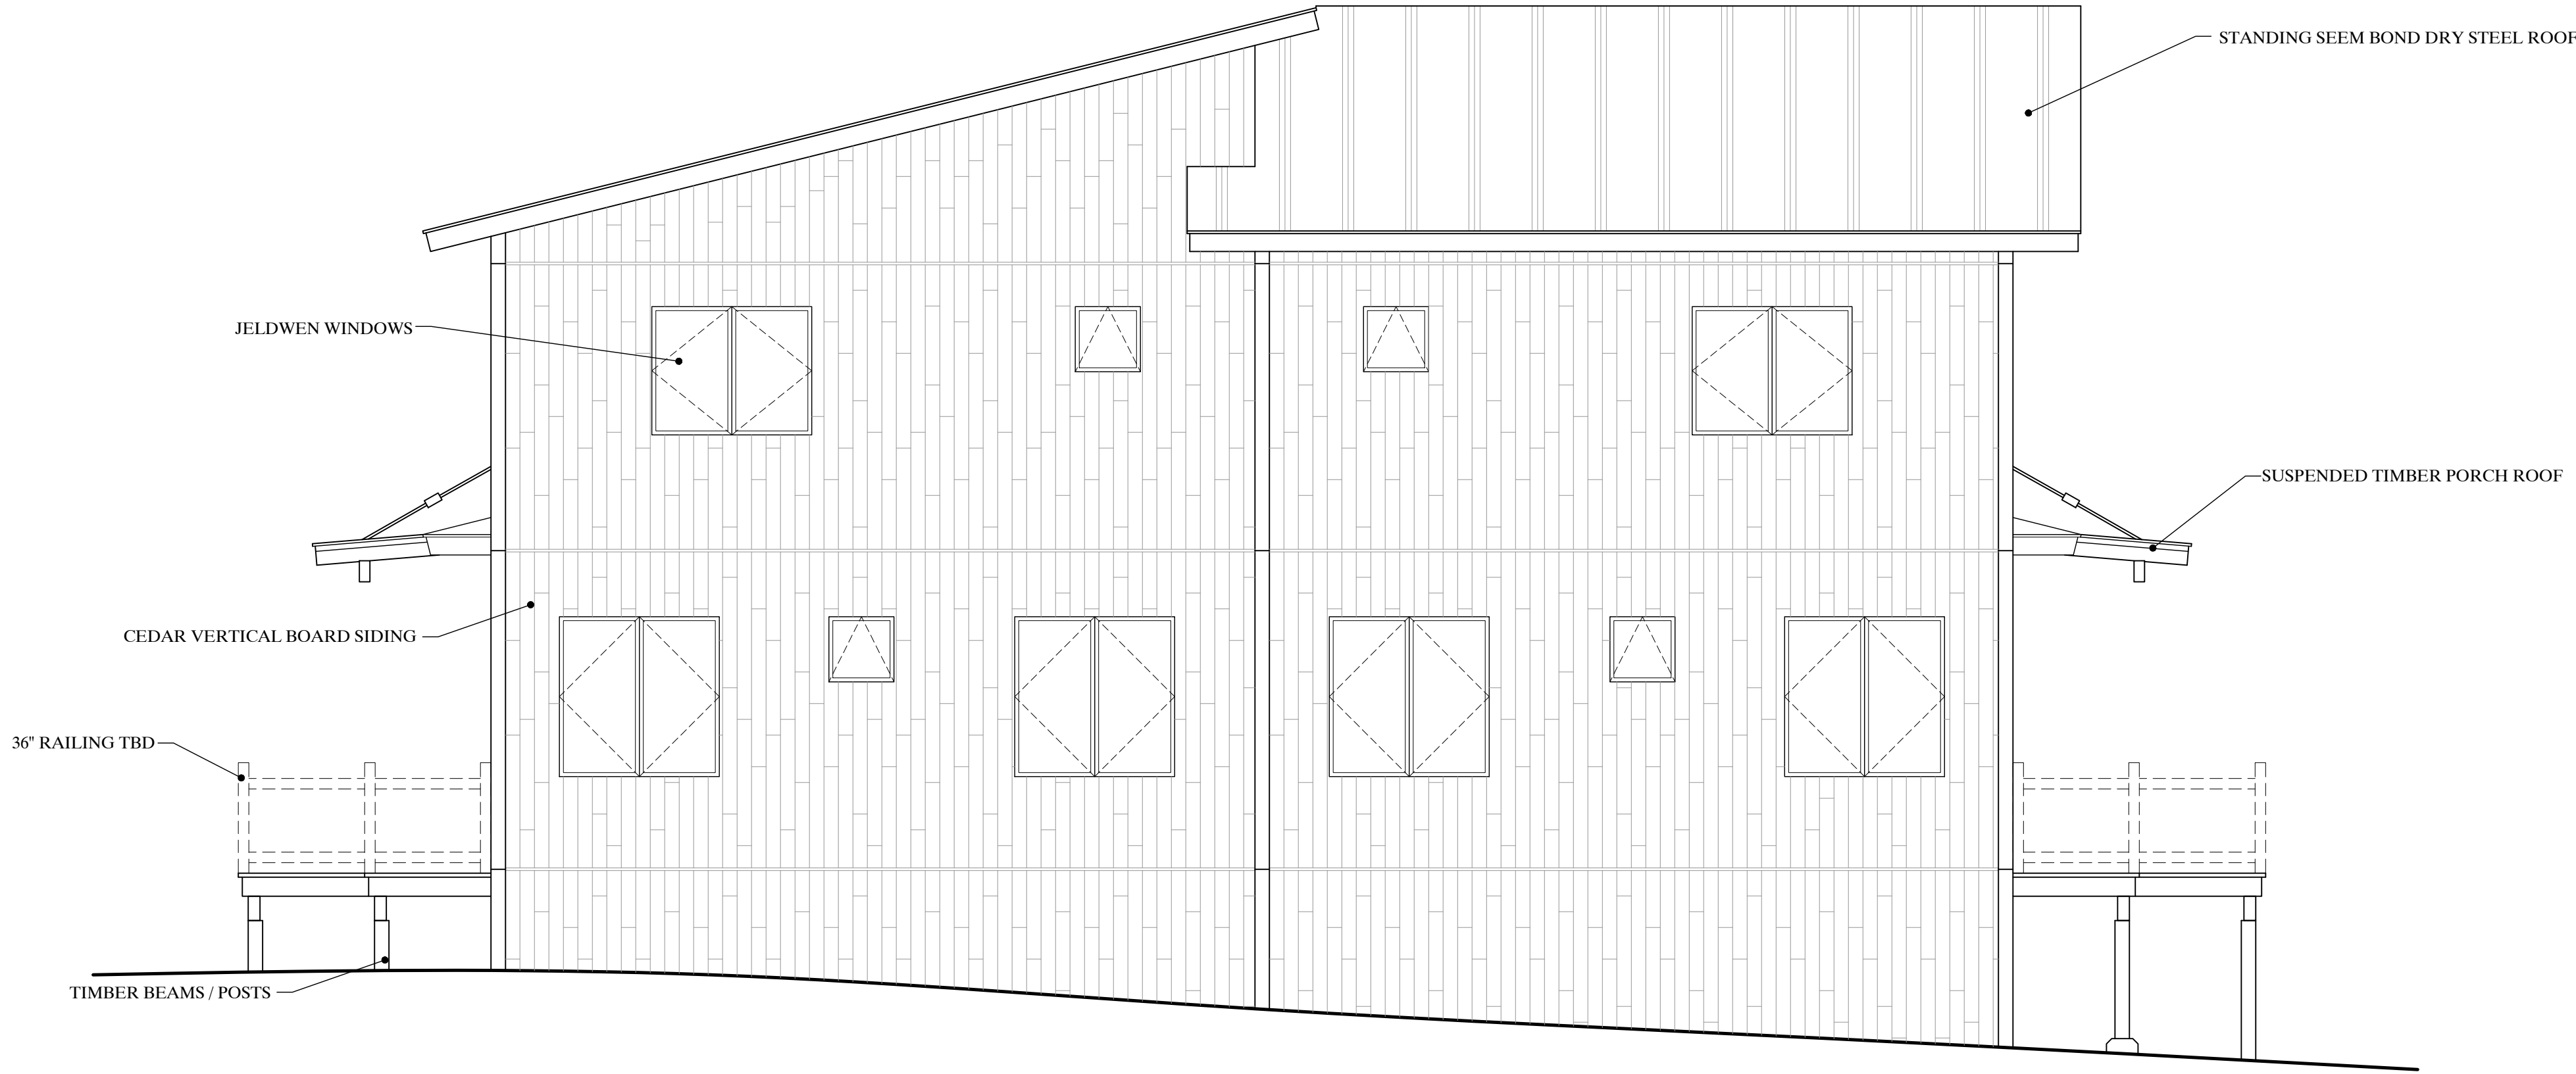

1 BACK ELEVATION
 SCALE: 1/4" = 1'-0"

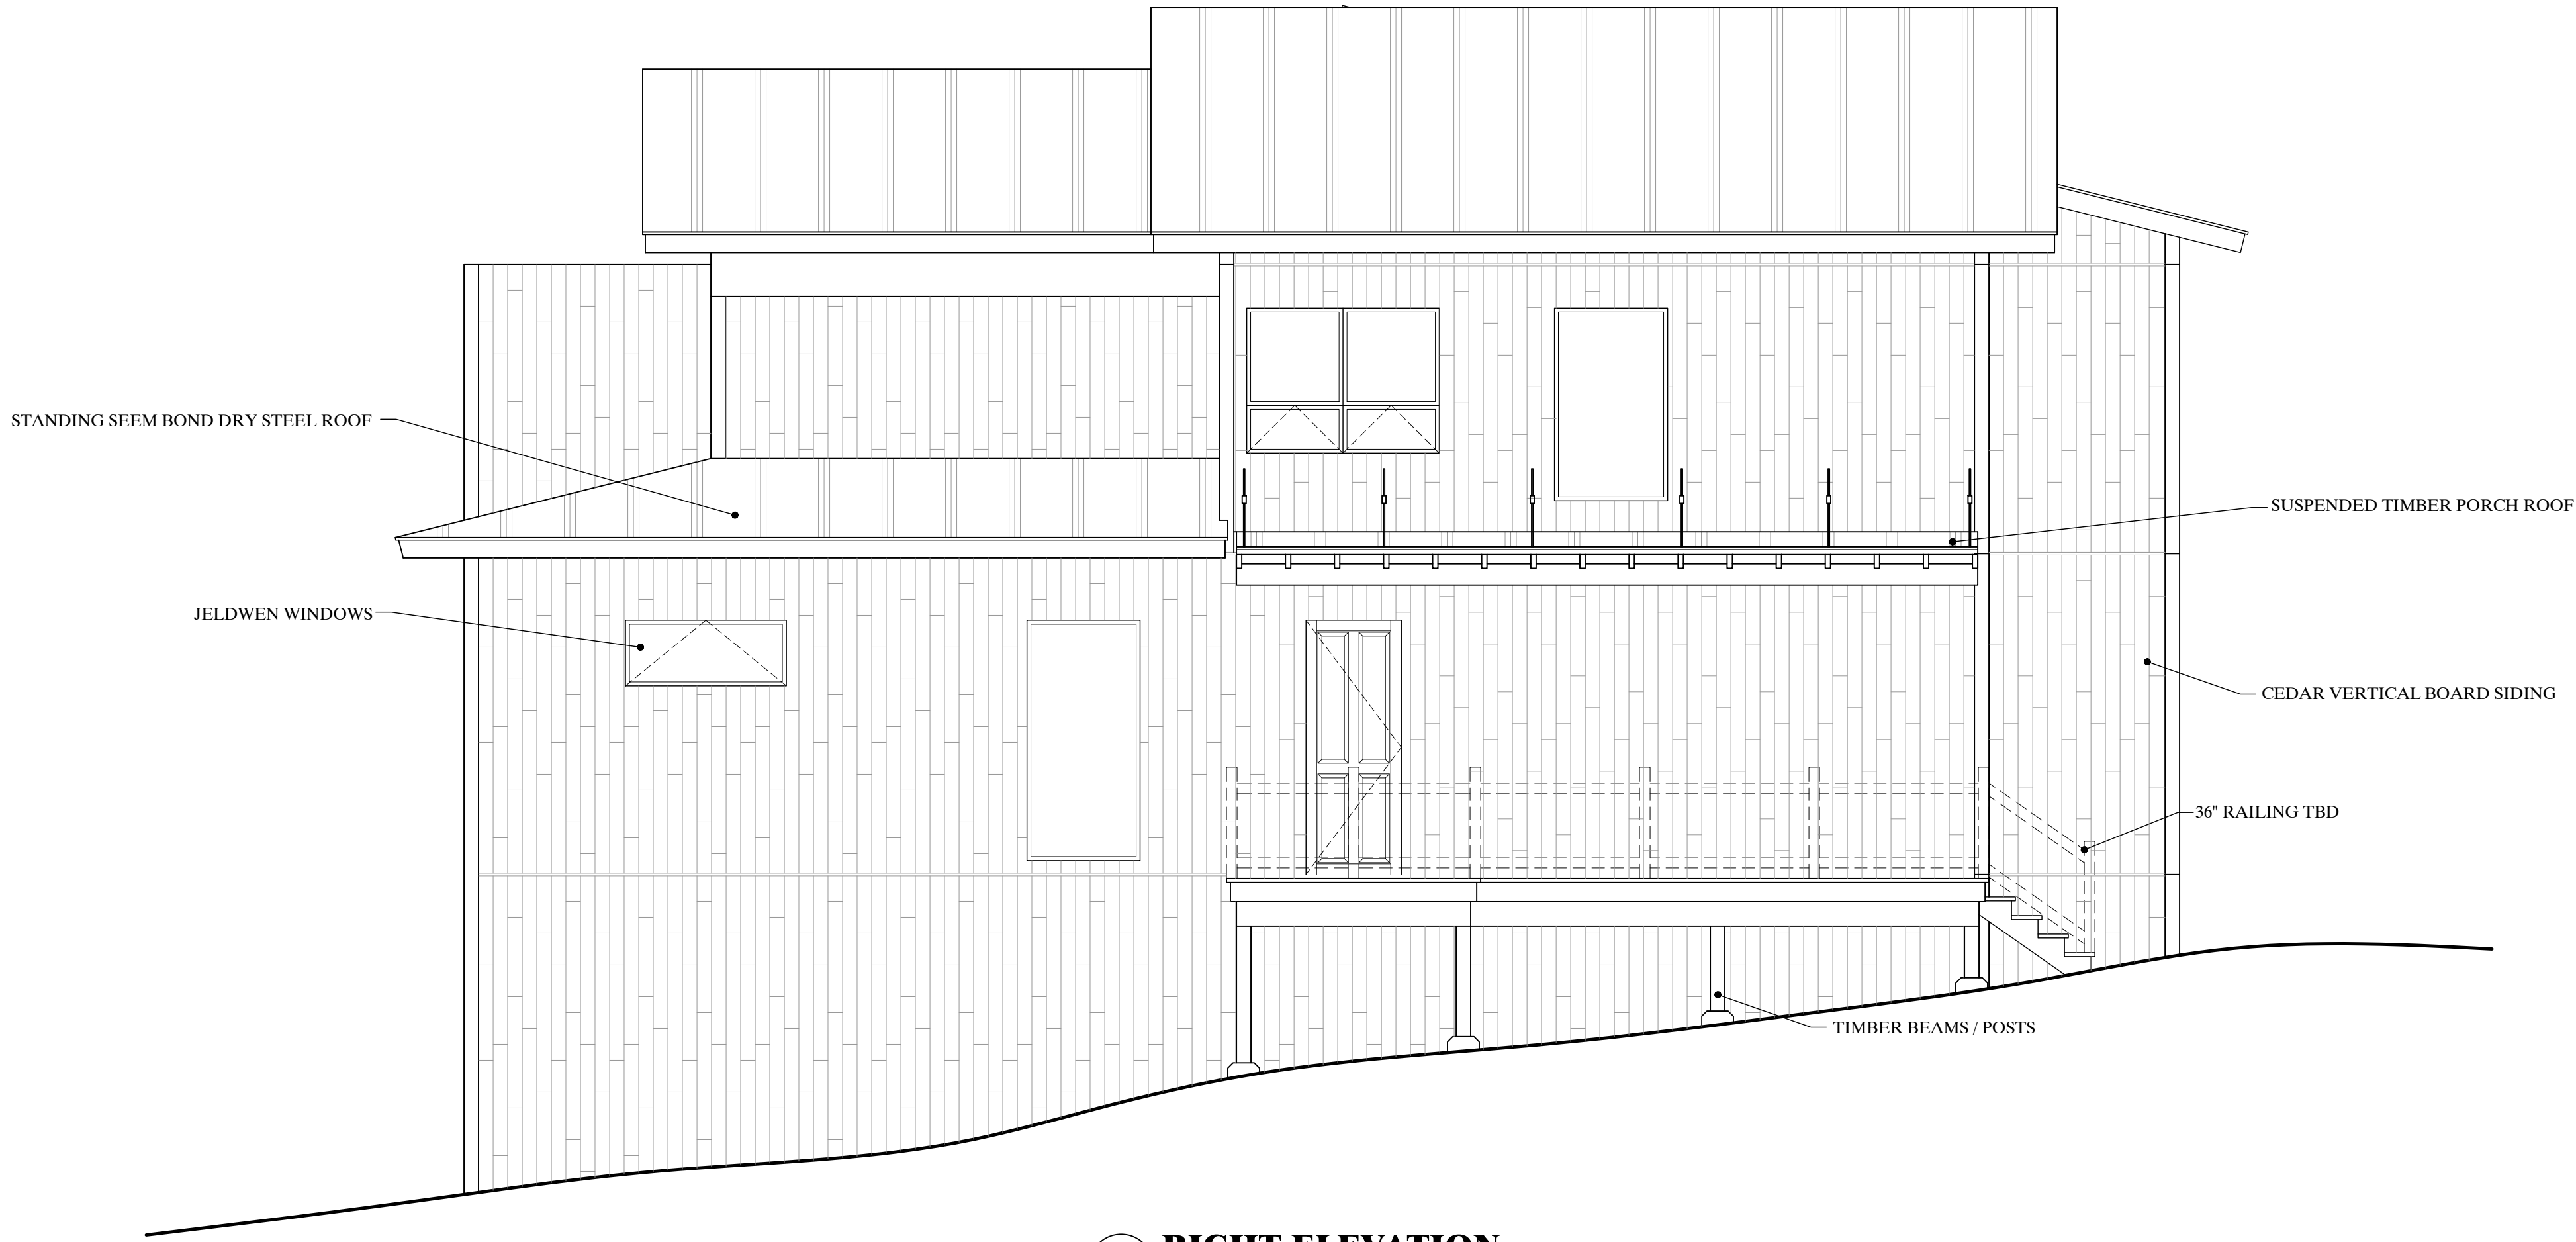

2 RIGHT ELEVATION
 SCALE: 1/4" = 1'-0"

THE PLANS, PHOTOS, AND COMPUTER RENDERINGS SHOWN ARE FOR ILLUSTRATIVE PURPOSES ONLY AND ARE NOT INTENDED AS A WARRANTY OR REPRESENTATION BY ROCKY MOUNTAIN HOMES. THE RMH HEREBY DISCLAIMS ANY REPRESENTATION, WARRANTY OR ASSURANCE TO A PROSPECTIVE BUYER REGARDING THE SIZE, HEIGHT, LOCATION, OR COMPOSITION OF ANY IMPROVEMENT TO BE CONSTRUCTED ON THE PROJECT AS DEPICTED IN PLANS, PHOTOS, AND COMPUTER RENDERINGS. ANY UNIT OR FLOOR PLAN IN THE PROJECT DEPICTED IS SHOWN ONLY FOR ILLUSTRATION AND RMH IS NOT REQUIRED TO DELIVER A UNIT IN EXACT ACCORDANCE WITH ANY UNIT OR FLOOR PLAN SO DEPICTED. THE EXACT MATERIALS, INCLUDED AND PLACEMENT SHALL BE REFERENCED AND INCLUDED IN A PURCHASE CONTRACT, AND THE CONTRACT SHALL BE THE GOVERNING DOCUMENT AS TO WHAT IS BEING PURCHASED.

DRAWN BY:	JEFFREY
CHECKED BY:	MANAGER
DATE:	09/20/16
REVISIONS	Δ
REV.#1:	CBB 7/20/18
REV.#2:	JPC/CSB/14/18
REV.#3:	-
REV.#4:	-
REV.#5:	-
REV.#6:	-

PROJECT NO:
 XXXX

SHEET:
A2.01
 ELEVATIONS

OF: ##

ELEVATIONS