


 PAVILION FLOOR PLAN
 SCALE: 1/4" = 1'-0"

SEE SHEET S2.02 FOR MORE INFO ON BOTH RESTROOMS

ALL EXTERIOR WALLS ARE DIMENSIONED TO THE
FACE OF SHEATHING OR FOUNDATION.

A cross-section diagram of a railing system. The diagram shows a vertical post (10"Ø POST) supporting a top rail (4 LOGS FOR RAIL-TBD) and a bottom rail (4x4 TIMBER BOTTOM RAIL-TBD). The railing is mounted on a metal base (METAL ROD-TBD). The total height of the railing is 4'-0". The top rail is 7 1/2" high. The bottom rail is 6 1/2" high. The distance between the top and bottom rails is 2'-11". The distance between the post and the next post is 4'-0". The railing is made of 4x4 timber (BALUSTER-TBD). The maximum distance between balusters is 4" (MAX. INSIDE TO INSIDE).

TYP. RAILING SPEC'S

©2017 ROCKY MOUNTAIN
HOMES, INC.

ALL IDEAS, DESIGNS, ARRANGEMENTS, PLANS
AND DRAWINGS PREPARED BY "ROCKY
MOUNTAIN HOMES, INC." ARE THE PROPERTY
OF ROCKY MOUNTAIN HOMES, INC. THE
COPYRIGHTS ARE INSTRUMENTS OF SERVICE
INTENDED FOR USE WITH THIS SPECIFIC
PROJECT ONLY. THEY MAY NOT BE USED FOR
ANY OTHER PURPOSES, INCLUDING THE
GENERAL CONTRACTOR, SUBCONTRACTOR
SUPPLIER OR ANY OTHER ENTITY MAY NOT
REUSE OR PERMIT THE REUSE OF THESE
DOCUMENTS OR ANY PART THEREOF TO BE
COPIED, OR ALTERED IN ANY WAY WITHOUT
THE EXPRESSED WRITTEN PERMISSION OF
ROCKY MOUNTAIN HOMES, INC. THE
ARCHITECT OR DESIGNER SHALL NOT BE
RESPONSIBLE FOR THE ACTIONS OR INACTIONS
OF THE ARCHITECT OR DESIGNER. EMPLOYEES OF
THE ARCHITECT OR DESIGNER SHALL NOT BE
HOLDABLE FOR CONSTRUCTION METHODS
AND MEANS OF CONSTRUCTION OR COMMISSION
OF SUCH CONSTRUCTION. THE ARCHITECT
AND DESIGNER SHALL NOT BE RESPONSIBLE
AND ARE REASONABLY INFERRED BY THESE
DOCUMENTS AND SPECIFICATIONS.

MAIN FLOOR PLAN

DRAWN BY:	CHRIS
CHECKED BY:	MANAGER
DATE:	1/19/17
Δ	Δ
REV. #1:	CR 3/30/17
REV. #2:	CR 5/24/17
REV. #3:	CR 9/6/17
REV. #4:	CR 10/3/17
REV. #5:	CR 10/10/17
REV. #6:	-

PROJECT NO:
XXXX

SHEET:
A1.01
MAIN FLOOR
PLAN


OF: ##

APPROXIMATE FINAL GRADE SHOWN
 ACTUAL FINAL GRADE WILL BE
 DETERMINED ON SITE PER
 OWNER & LOCAL CODE REQ. (TYP)


NOTE:

THESE ELEVATIONS ARE GRAPHIC REPRESENTATIONS ONLY
 REFER TO BUILDING SECTION PAGE(S) FOR ELEVATION
 DIMENSIONS, DETAILS & STACK HEIGHTS.

VERIFY ALL EXTERIOR DECK DESIGN & DIMENSIONS
 w/ OWNER PRIOR TO CONSTRUCTION (TYPICAL)

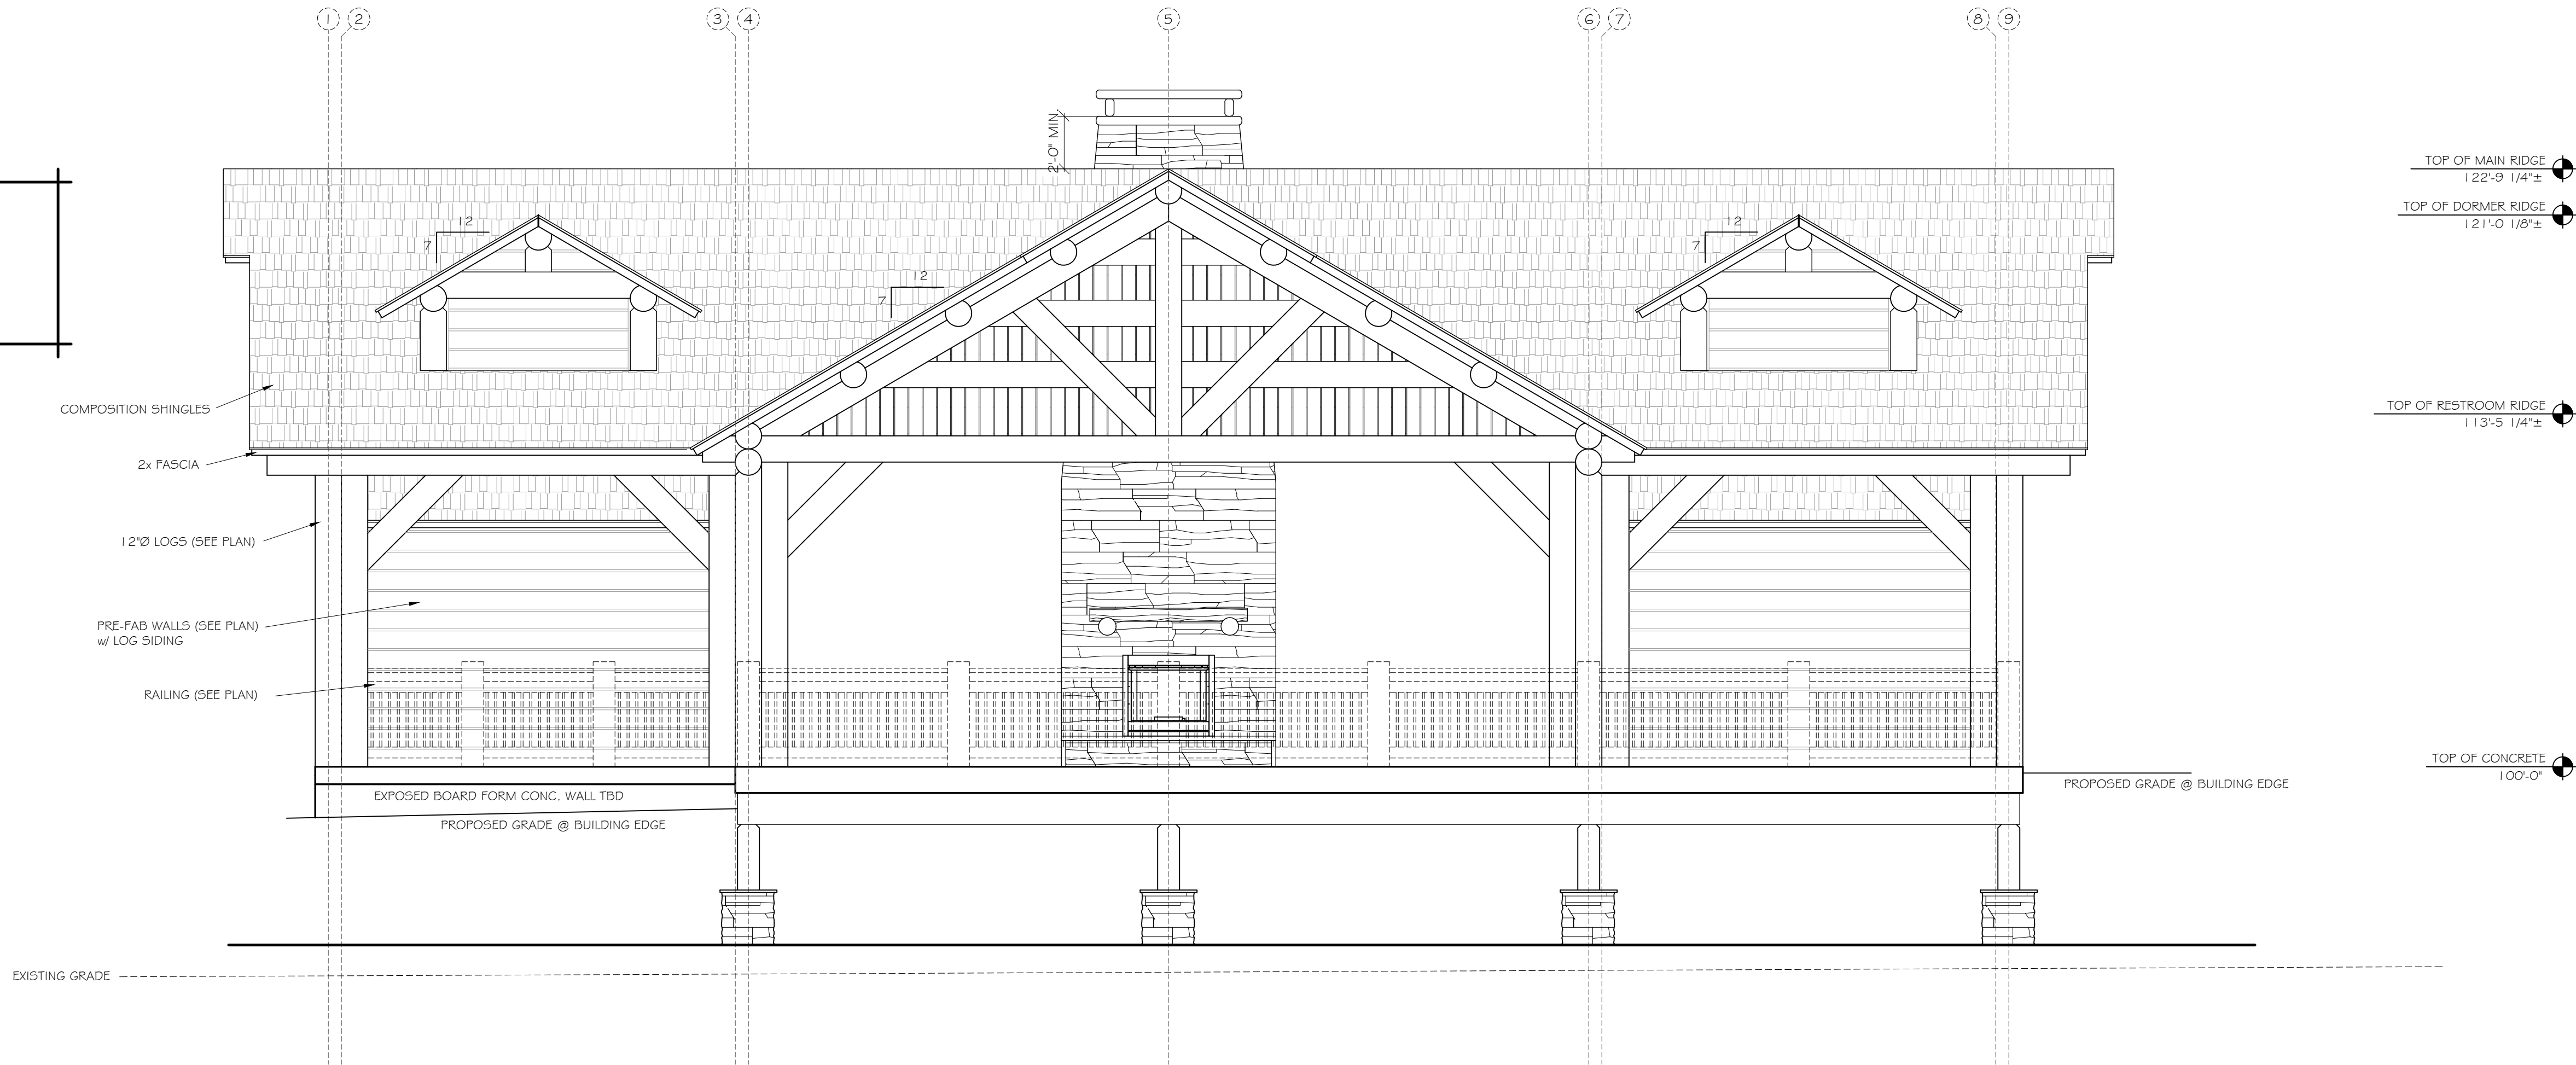

FRONT ELEVATION
 SCALE: 1/4" = 1'-0"

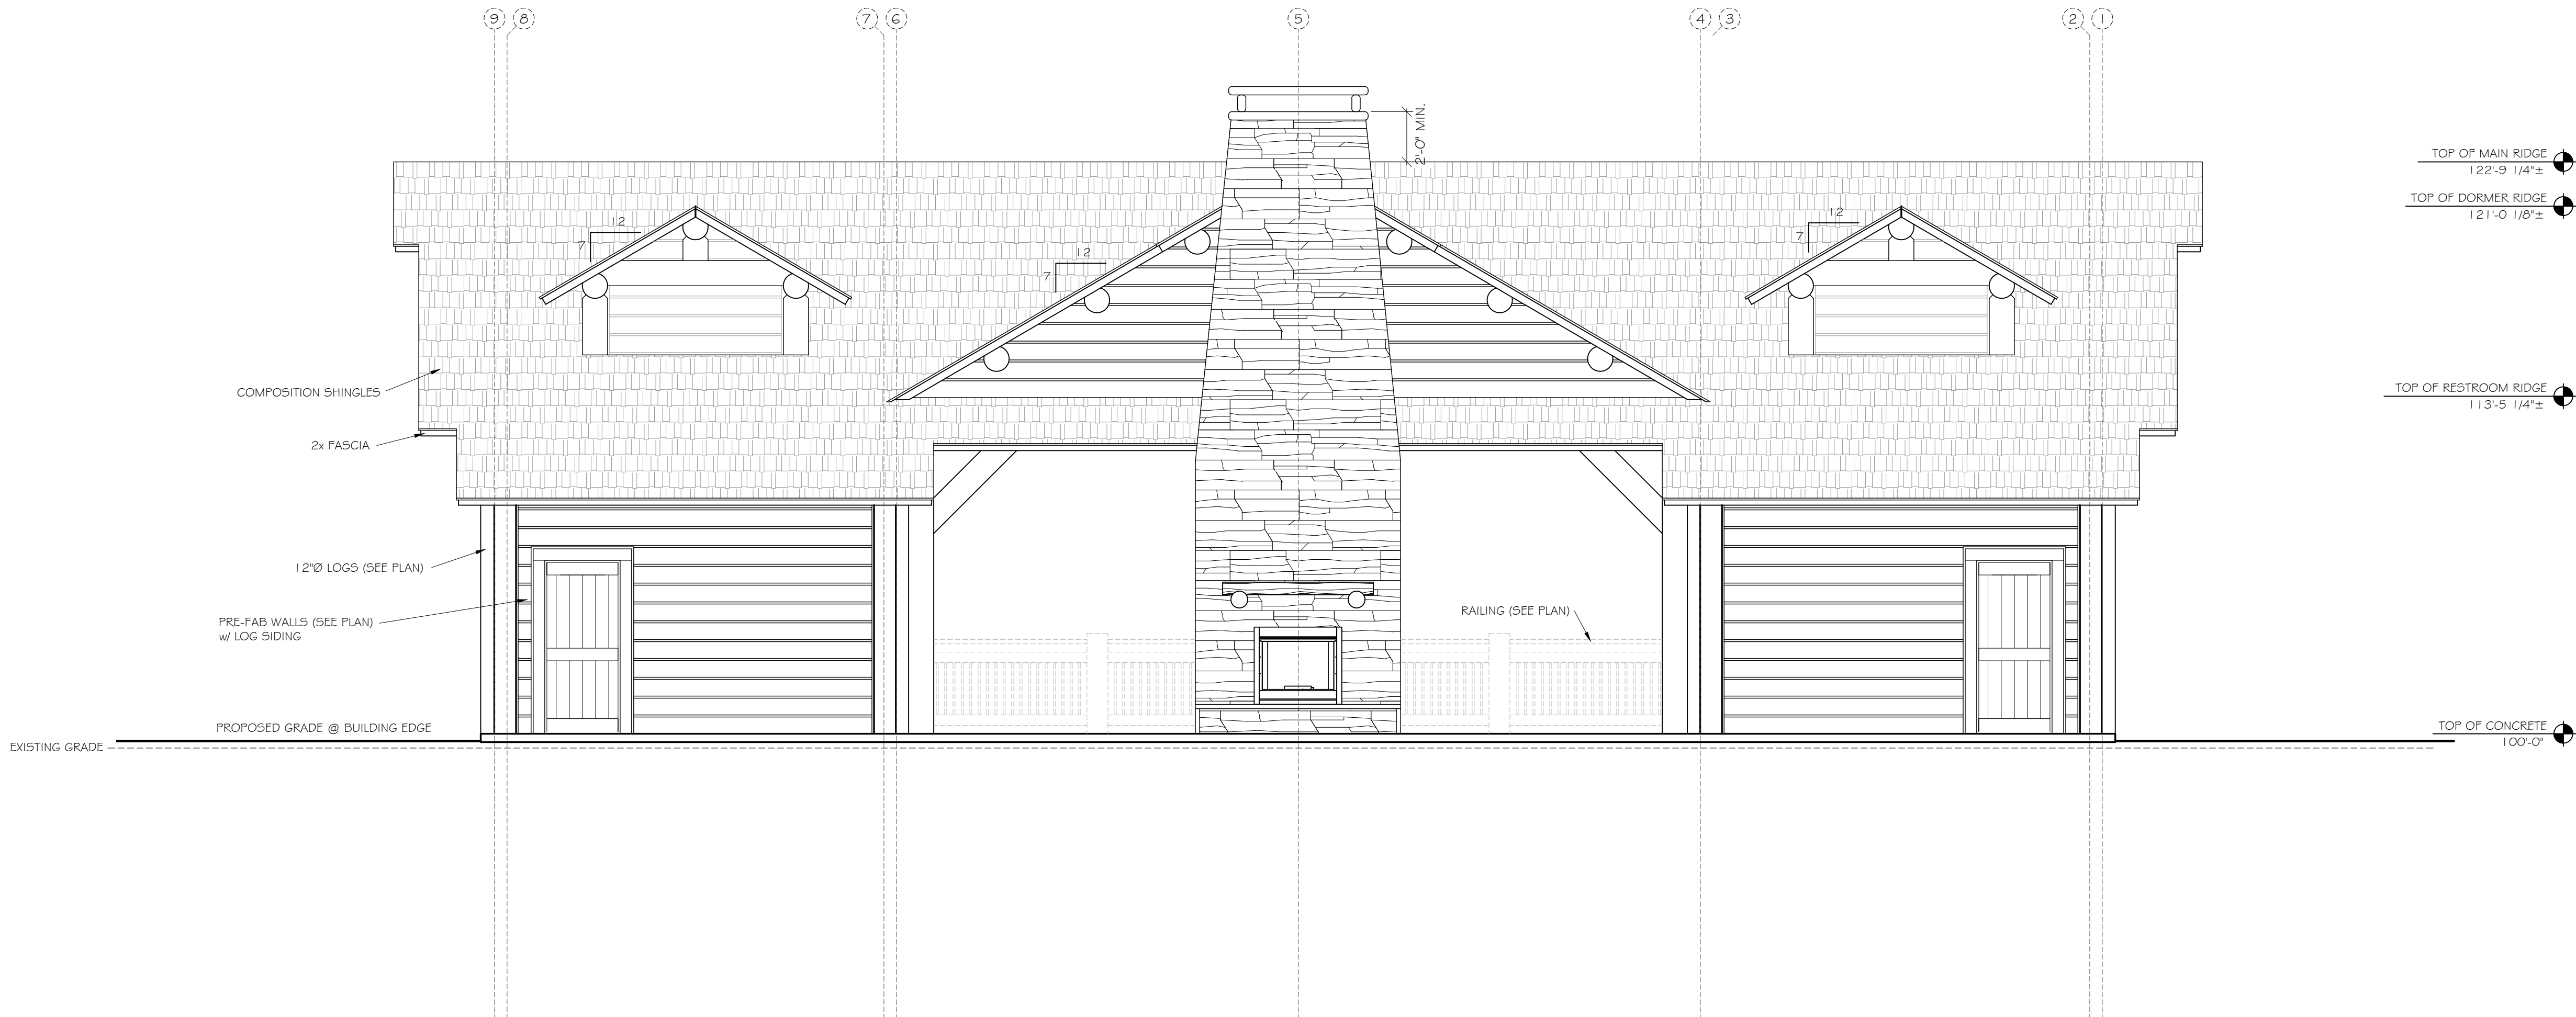

BACK ELEVATION
 SCALE: 1/4" = 1'-0"


©2017 ROCKY MOUNTAIN
 HOMES, INC.

ALL IDEAS, DESIGNS, ARRANGEMENTS, PLANS
 AND DRAWINGS PREPARED BY "ROCKY
 MOUNTAIN HOMES, INC." INCLUDING THE
 COPYRIGHTS ARE INSTRUMENTS OF SERVICE
 INTENDED FOR USE WITH THIS SPECIFIC
 PROJECT ONLY. THEY MAY NOT BE USED FOR
 ANY OTHER PURPOSES. THE OWNER,
 GENERAL CONTRACTOR, SUBCONTRACTOR,
 SUPPLIER OR ANY OTHER ENTITY MAY NOT
 REUSE OR PERMIT THE REUSE OF THESE
 DOCUMENTS. THEY MAY NOT BE DUPLICATED,
 COPIED, OR ALTERED IN ANY WAY WITHOUT
 THE EXPRESSED WRITTEN PERMISSION OF
 ROCKY MOUNTAIN HOMES, INC. THE
 ARCHITECT OR DESIGNER AND "ROCKY
 MOUNTAIN HOMES, INC." AND EMPLOYEES OF
 THE ARCHITECT OR DESIGNER SHALL NOT BE
 HELD LIABLE FOR CONSTRUCTION METHODS
 AND MEANS OF CONSTRUCTION OR OMISSION
 OF ELEMENTS WHICH ARE NECESSARY AND
 ARE REASONABLY INFERRED BY THESE
 DOCUMENTS AND SPECIFICATIONS.

DRAWN BY:	CHRIS
CHECKED BY:	MANAGER
DATE:	1/19/17
REVISIONS	
REV.#1:	CR 3/30/17
REV.#2:	CR 5/24/17
REV.#3:	CR 9/6/17
REV.#4:	CR 10/3/17
REV.#5:	CR 10/10/17
REV.#6:	

PROJECT NO:
 XXXX

SHEET:
A2.01
 EXTERIOR
 ELEVATIONS
 OF: ##

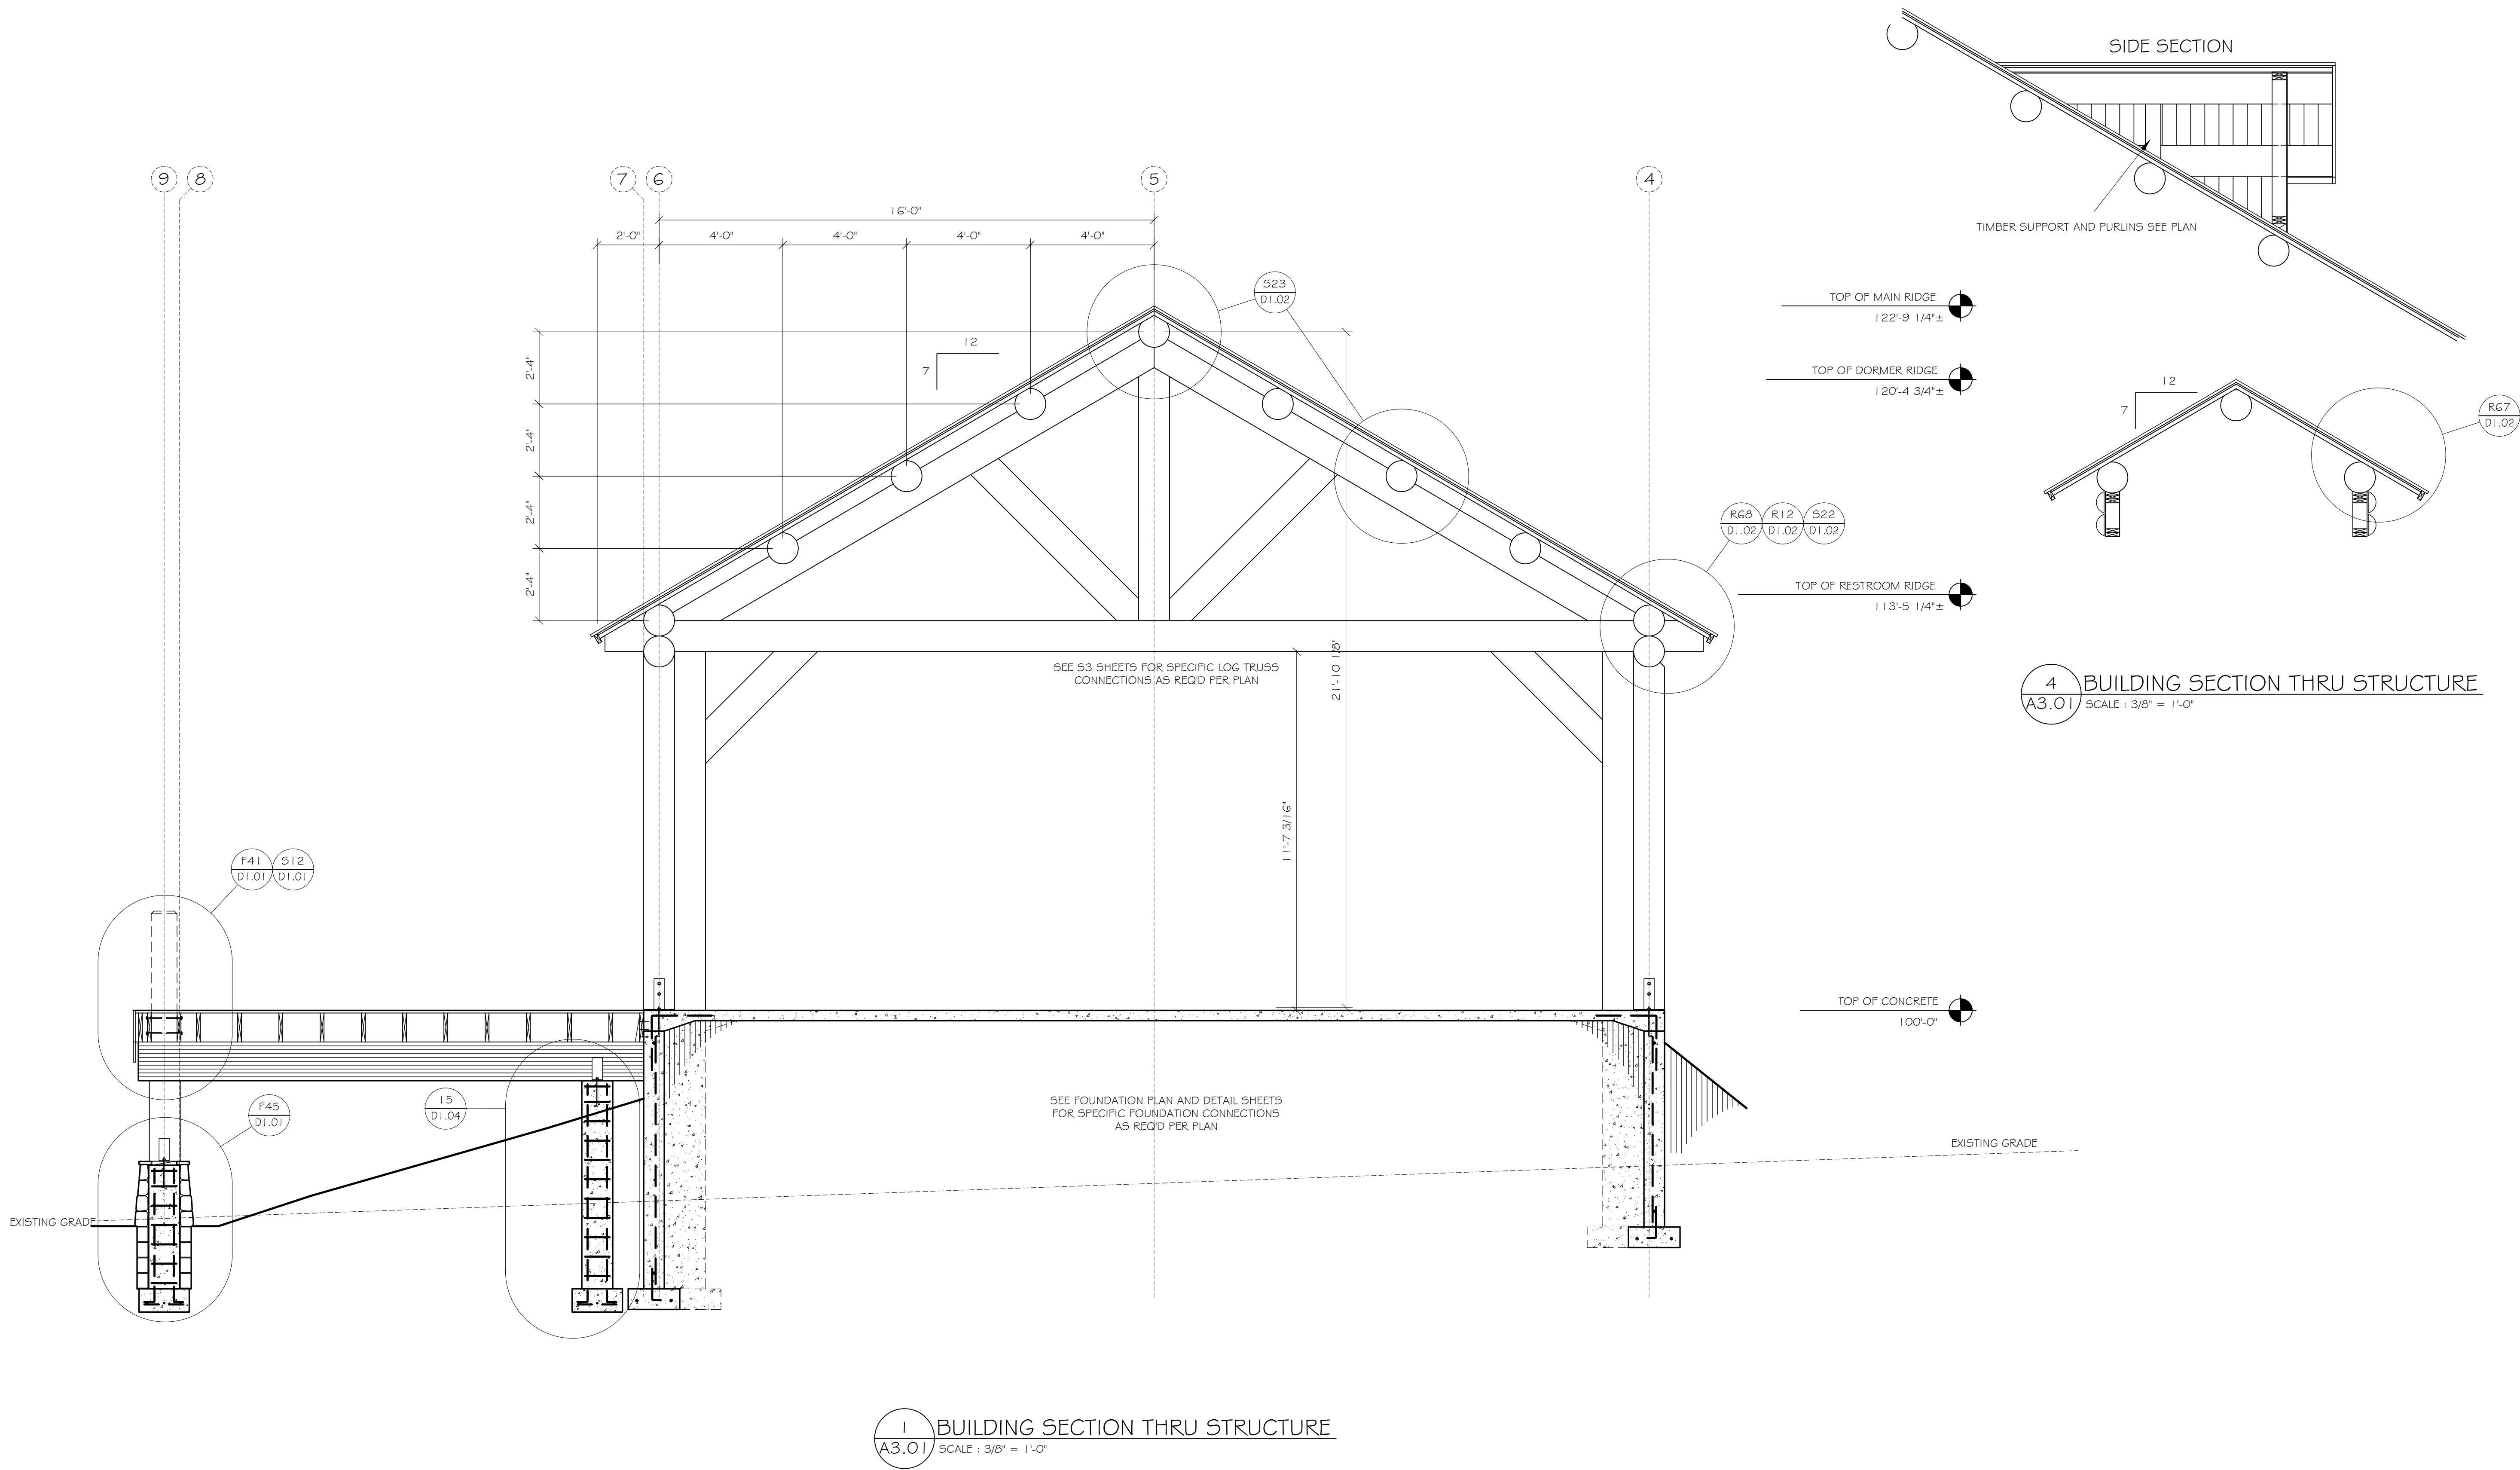

©2017 ROCKY MOUNTAIN HOMES, INC.
 ALL IDEAS, DESIGNS, ARRANGEMENTS, PLANS AND DRAWINGS PREPARED BY "ROCKY MOUNTAIN HOMES, INC." INCLUDING THE COPYRIGHTS ARE INSTRUMENTS OF SERVICE INTENDED FOR USE WITH THIS SPECIFIC PROJECT ONLY. THEY MAY NOT BE USED FOR ANY OTHER PURPOSES. THE OWNER, GENERAL CONTRACTOR, SUBCONTRACTOR, SUPPLIER OR ANY OTHER ENTITY MAY NOT REUSE OR PERMIT THE REUSE OF THESE DOCUMENTS. THEY MAY NOT BE DUPLICATED, COPIED, OR ALTERED IN ANY WAY WITHOUT THE EXPRESSED WRITTEN PERMISSION OF ROCKY MOUNTAIN HOMES, INC. THE ARCHITECT OR DESIGNER AND "ROCKY MOUNTAIN HOMES, INC." AND EMPLOYEES OF THE ARCHITECT OR DESIGNER SHALL NOT BE HELD LIABLE FOR CONSTRUCTION METHODS AND MEANS OF CONSTRUCTION OR OMISSION OF ELEMENTS WHICH ARE NECESSARY AND ARE REASONABLY INFERRED BY THESE DOCUMENTS AND SPECIFICATIONS.

BUILDING SECTIONS

DRAWN BY:	CHRIS
CHECKED BY:	MANAGER
DATE:	1/19/17
REVISIONS	
REV.#1:	CR 3/30/17
REV.#2:	CR 5/24/17
REV.#3:	CR 9/6/17
REV.#4:	CR 10/3/17
REV.#5:	CR 10/10/17
REV.#6:	

PROJECT NO:
 XXXX

SHEET:
A3.01
 SECTIONS

OF: ##