



WEST ELEVATION



EAST ELEVATION



NORTH ELEVATION



SOUTH ELEVATION



Whisper Creek

RESIDENCE






Issue: Date / Revision:

SET DATE DRAWN BY

These plans, and the ideas and designs contained herein, are the exclusive property of Kibo Group Architecture, P.C. Any use, reproduction, or transfer of these plans without the express written permission of Kibo Group Architecture, P.C. is illegal and is in violation of applicable copyright law.

© COPYRIGHT 2009 KIBO





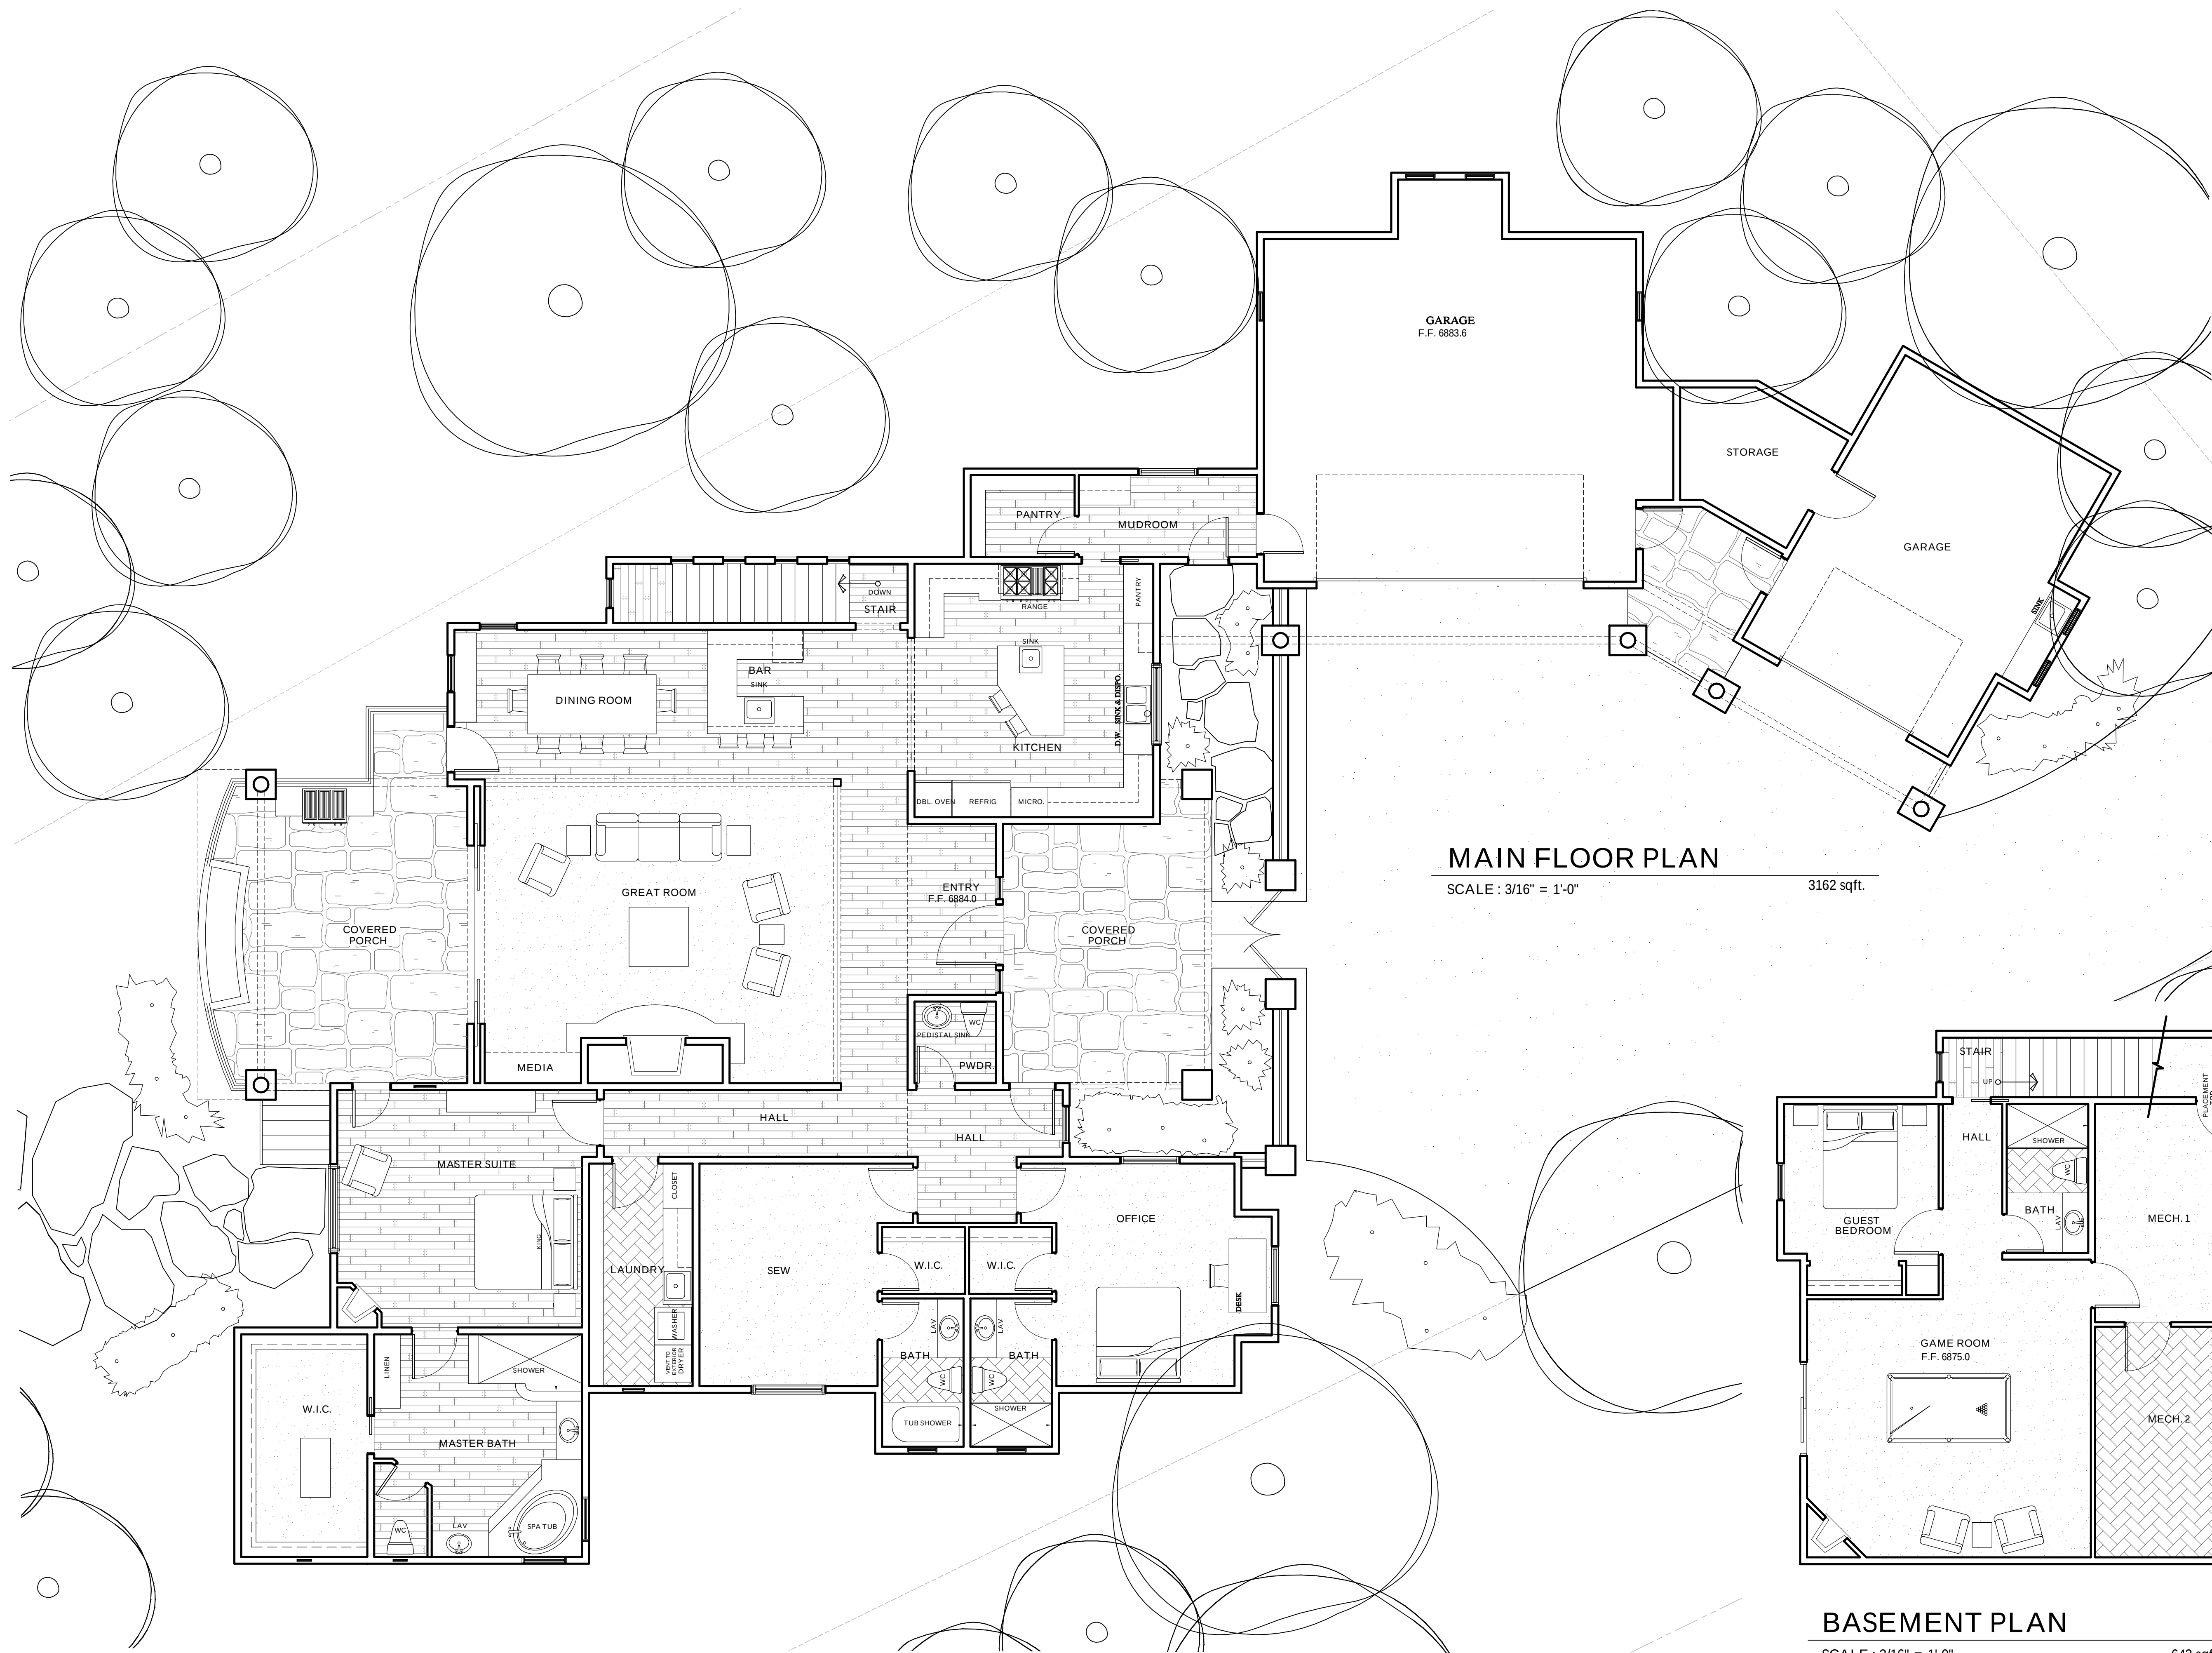


Issue: Date / Revision:

SET DATE DRAWN BY

These plans, and the ideas and designs contained herein, are the exclusive property of Kibo Group Architecture, P.C. Any use, reproduction, or transfer of these plans without the express written permission of Kibo Group Architecture, P.C. is illegal and is in violation of applicable copyright law.

© COPYRIGHT 2009 KIBO

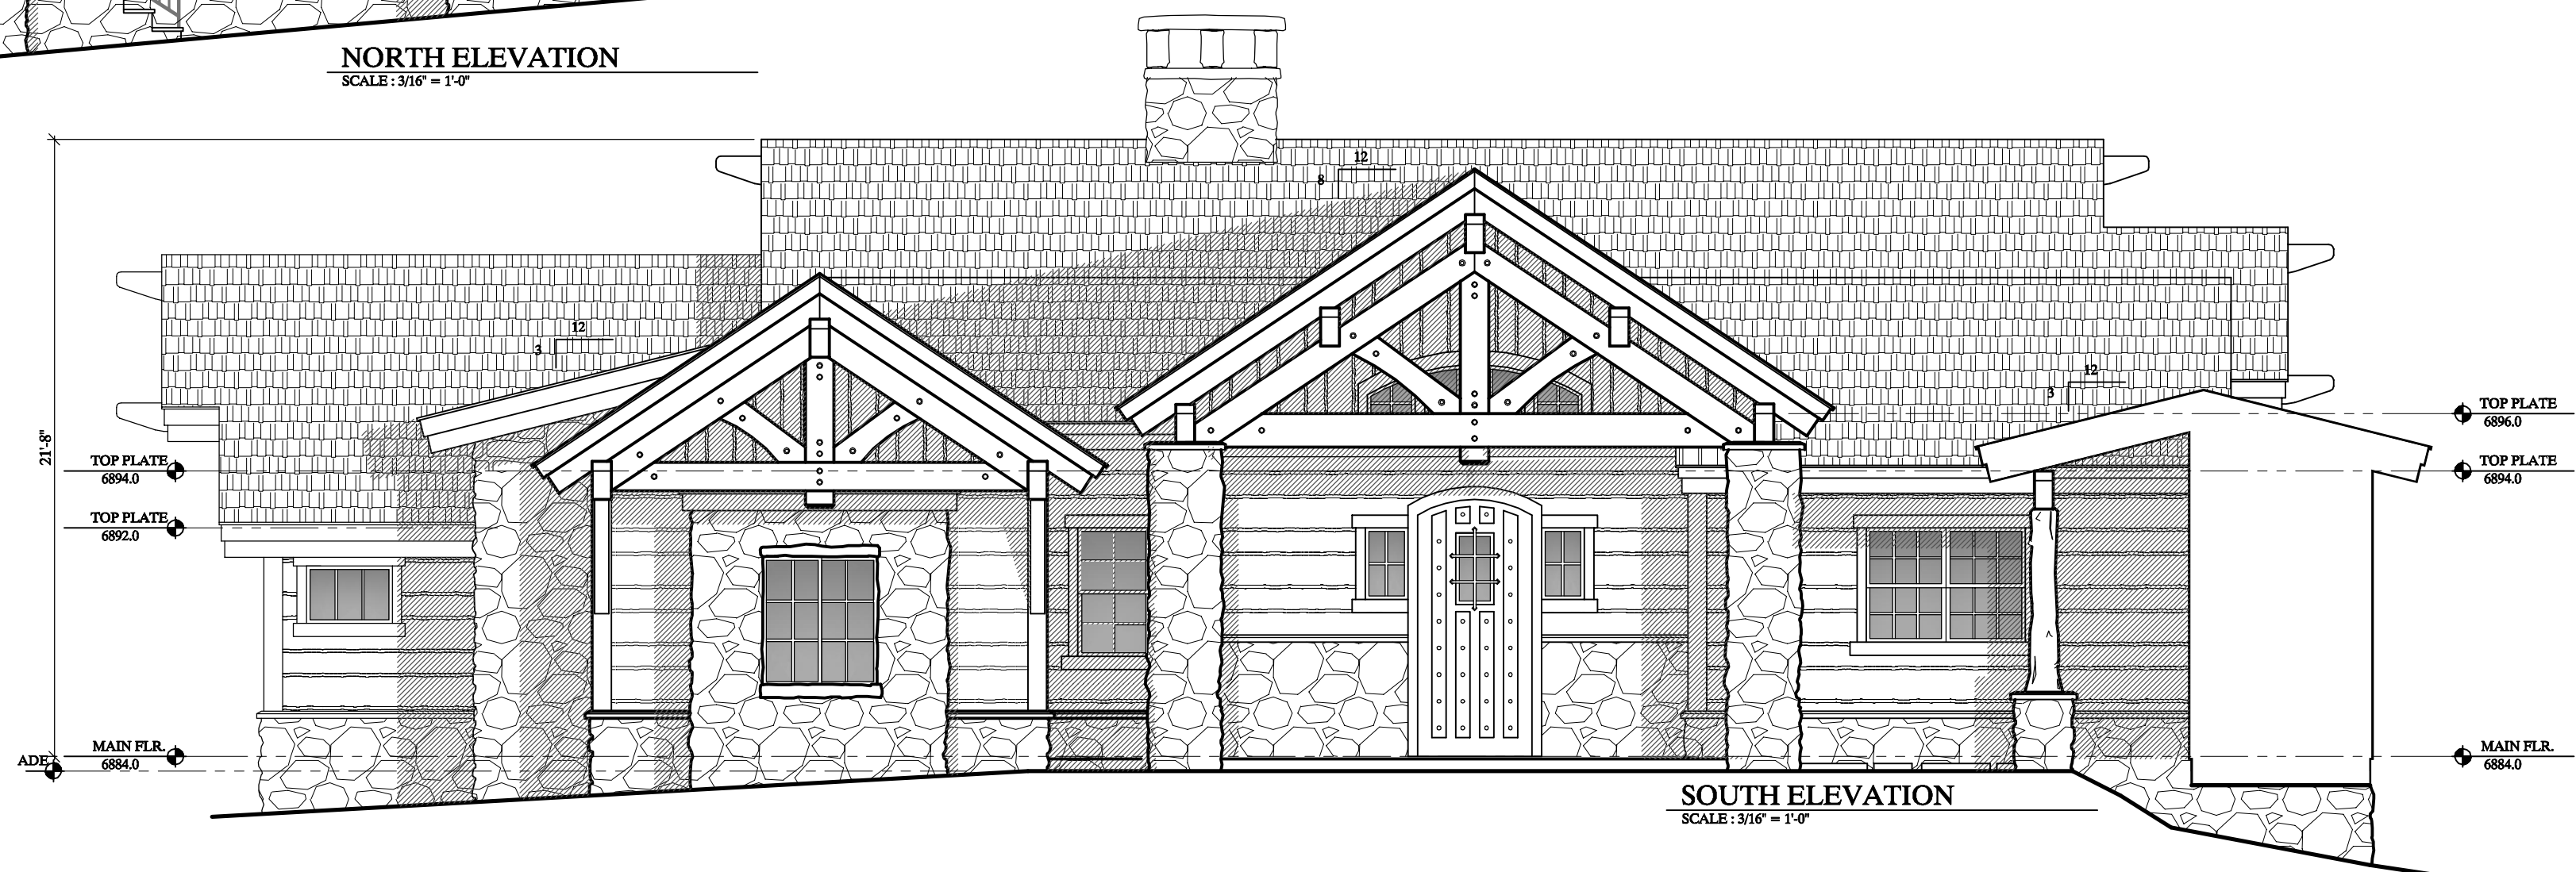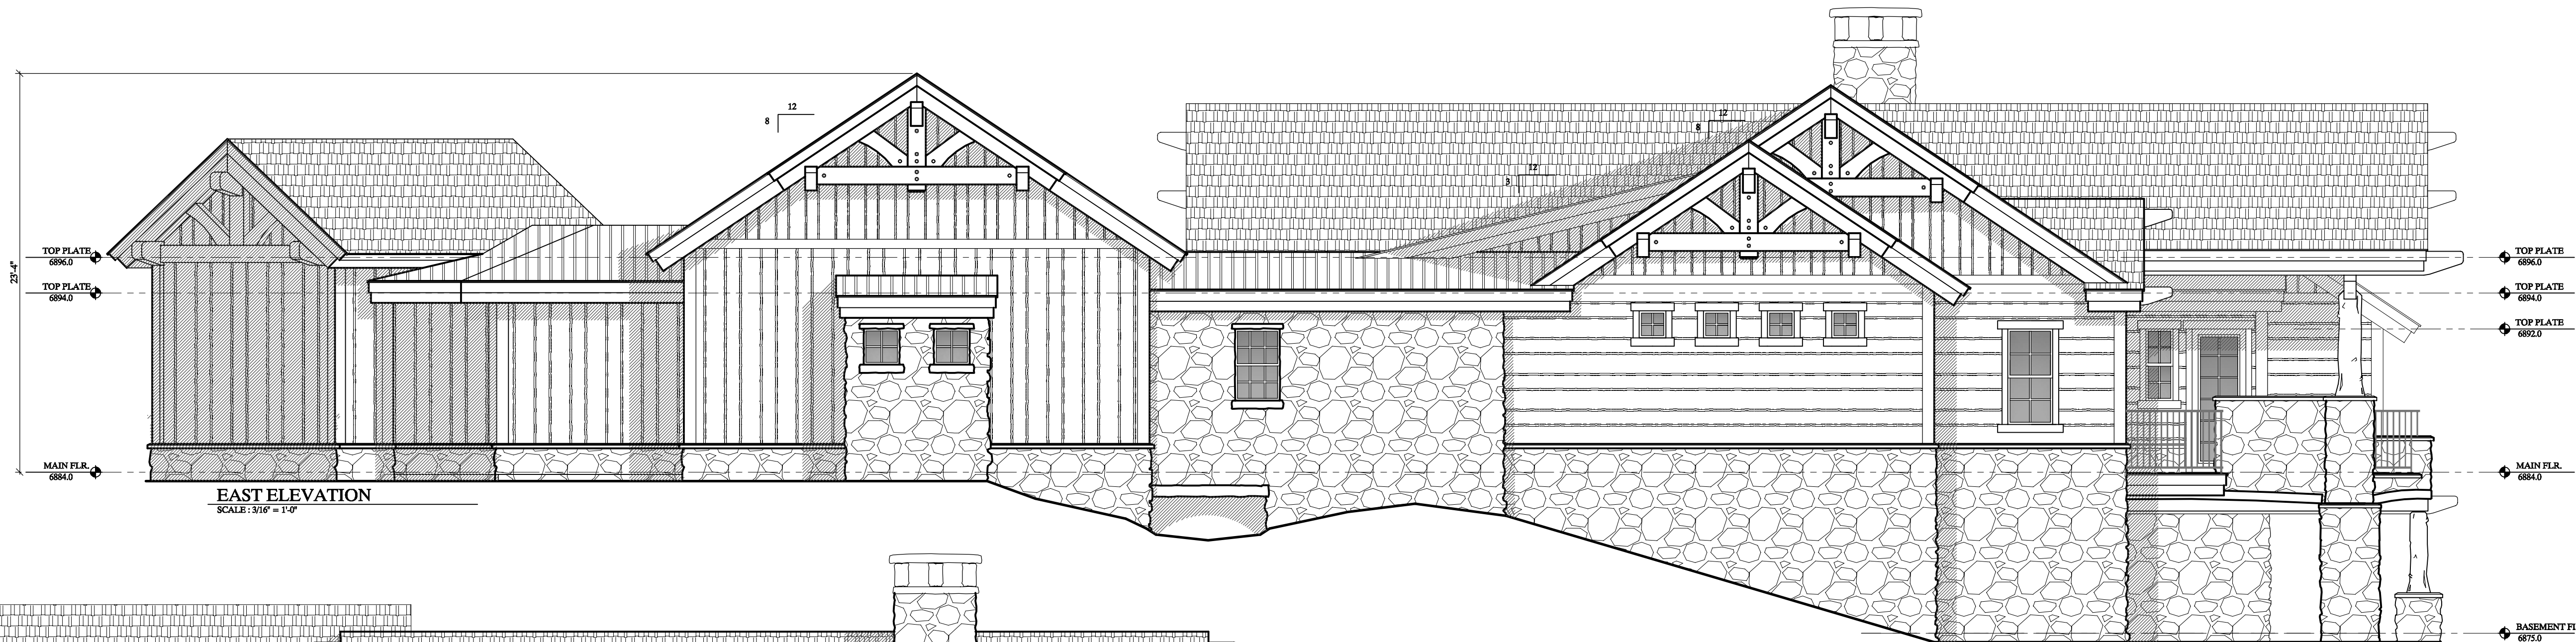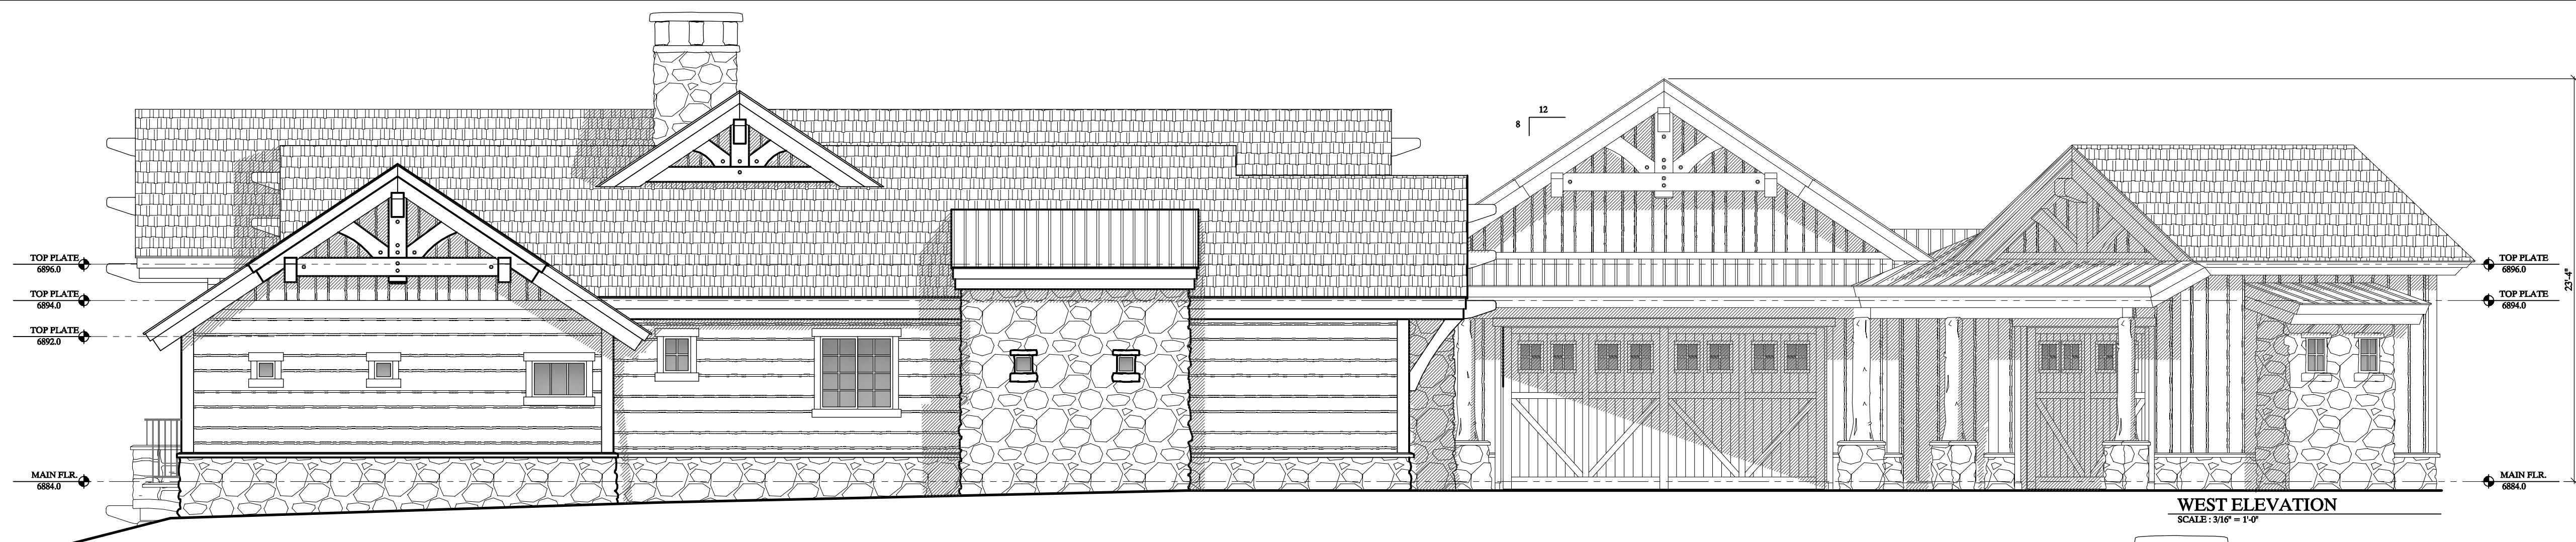

Issue: Date / Revision:

SET DATE DRAWN BY

These plans, and the ideas and designs contained herein, are the exclusive property of Kibo Group Architecture, P.C. Any use, reproduction, or transfer of these plans without the express written permission of Kibo Group Architecture, P.C. is illegal and is in violation of applicable copyright laws.

© COPYRIGHT 2009 KIBO