




Whisper Creek





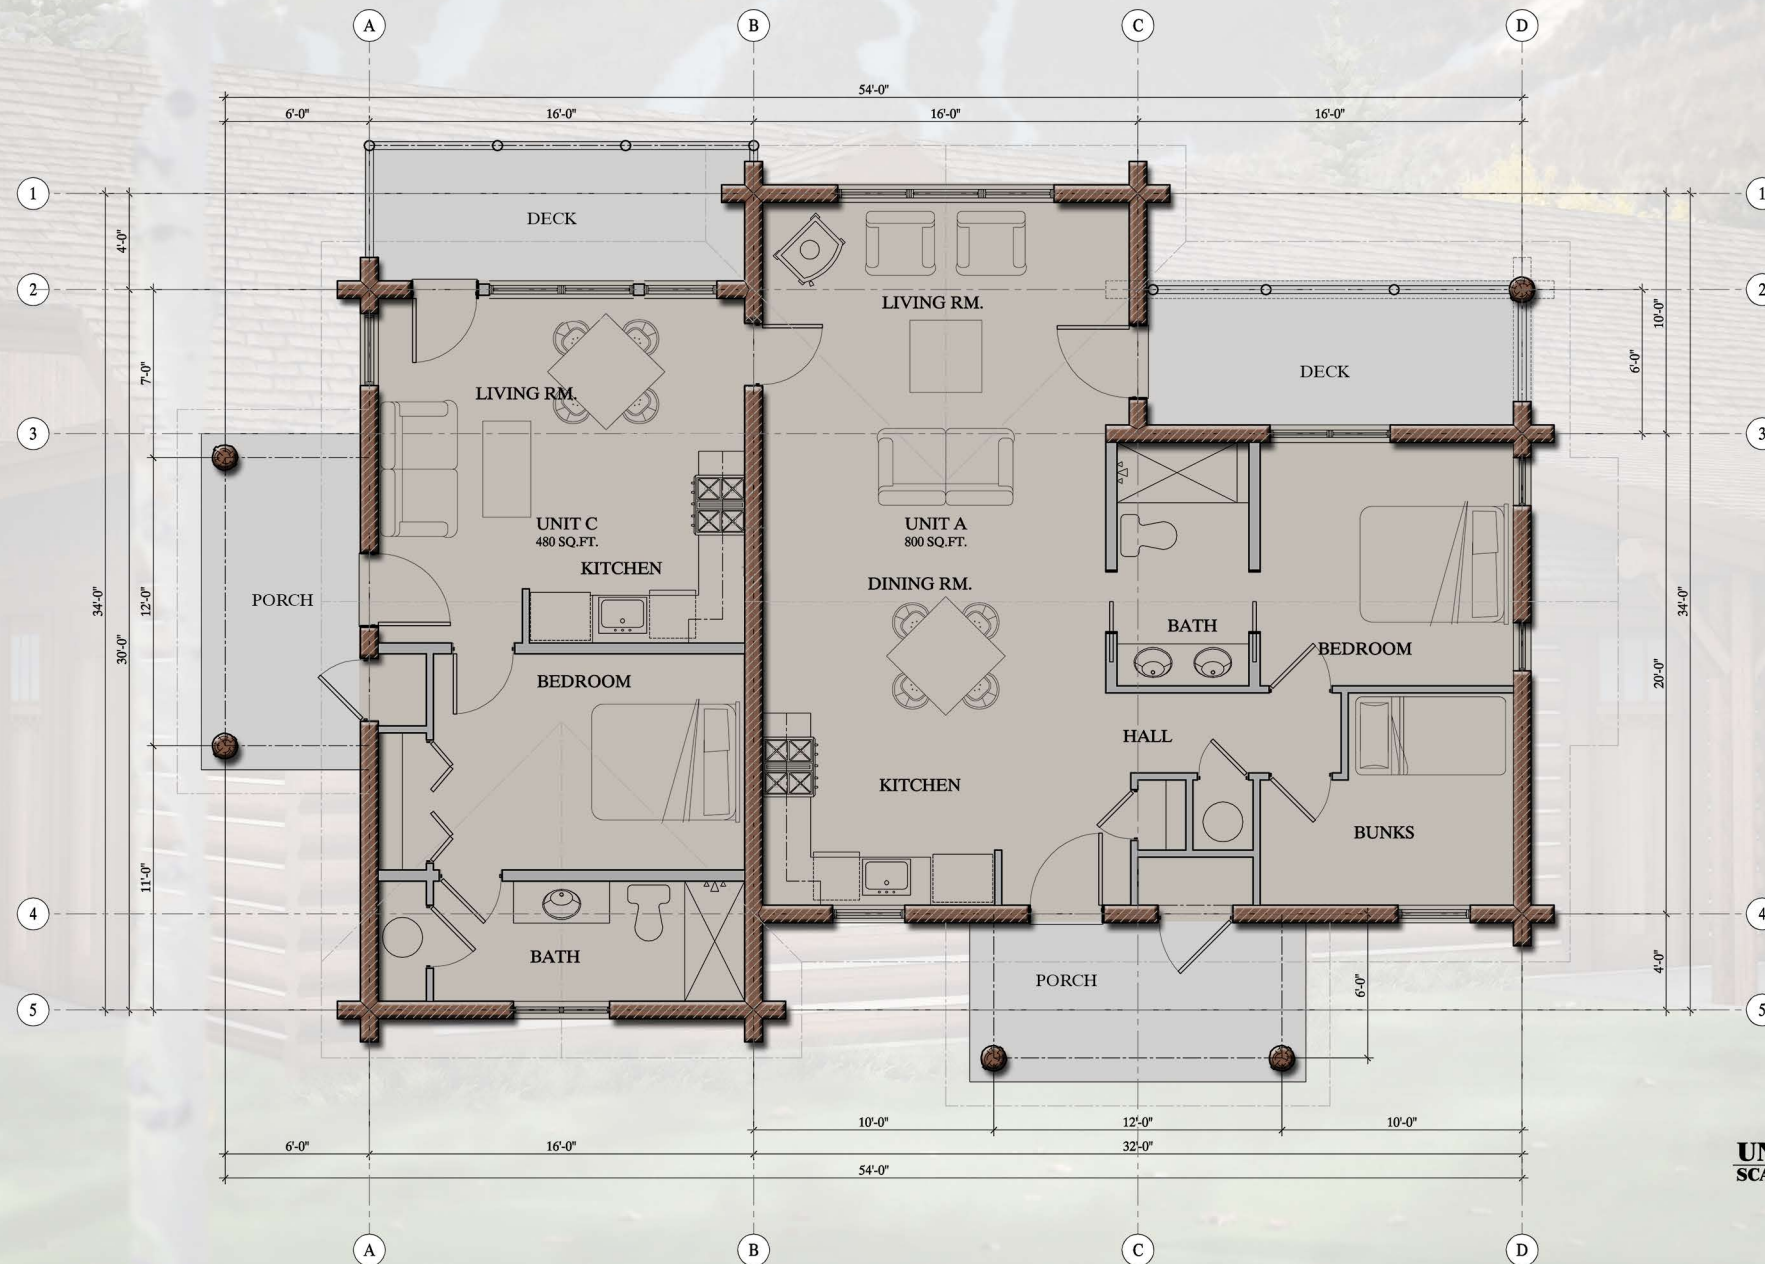

UNIT A & C FLOOR PLAN
SCALE: 1/8" = 1'-0" 1280 SQ.FT.

